

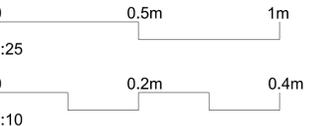


NOTES
 This drawing is not to be scaled for anything other than planning purposes only. It is not to be used for building regulations or construction purposes. All dimensions are to be confirmed on site. Architect to be informed of any discrepancies before any action is taken. This drawing is copyright © Smith & Newton Architects Ltd.





REV DATE	ISSUED BY - CK
00	17.05.24 AA CS WIP Issue
01	20.05.24 AA CS WIP Issue

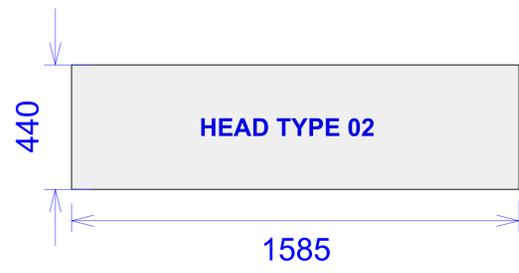

DRAWING LEGEND

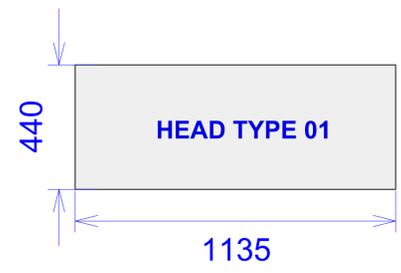


Cast Stone Window Head Types - Elevation
 Proposed - Scale 1:100 @ A3

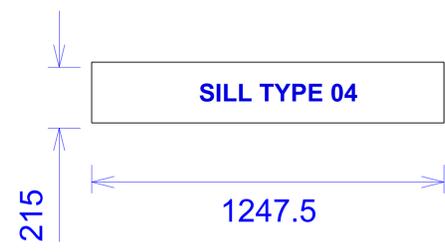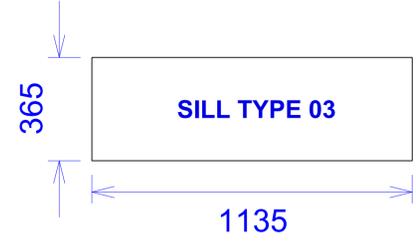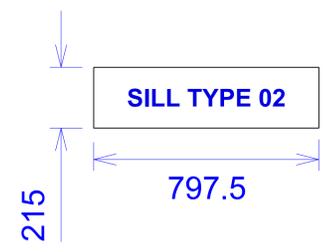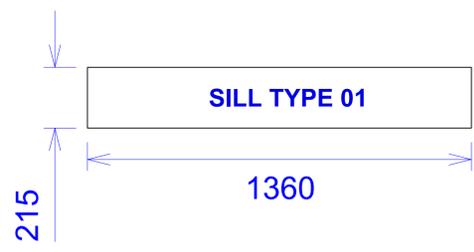


Cast Stone Window Sill Types - Elevation
 Proposed - Scale 1:25 @ A3

Window Head & Sill Schedule	
Reference	Quantity
Window Head Type 01	12
Window Head Type 02	01
Window Sill Type 01	08
Window Sill Type 02	12
Window Sill Type 03	02
Window Sill Type 04	03

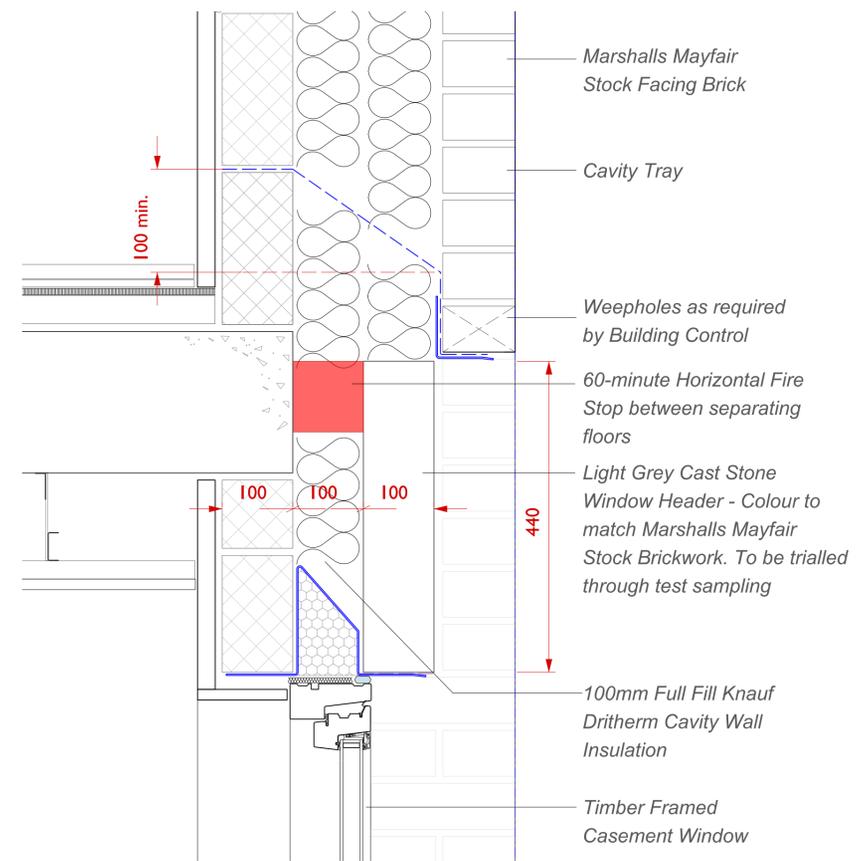

Cast Stone Window Header - Typical Detail
 Proposed - Scale 1:10 @ A3

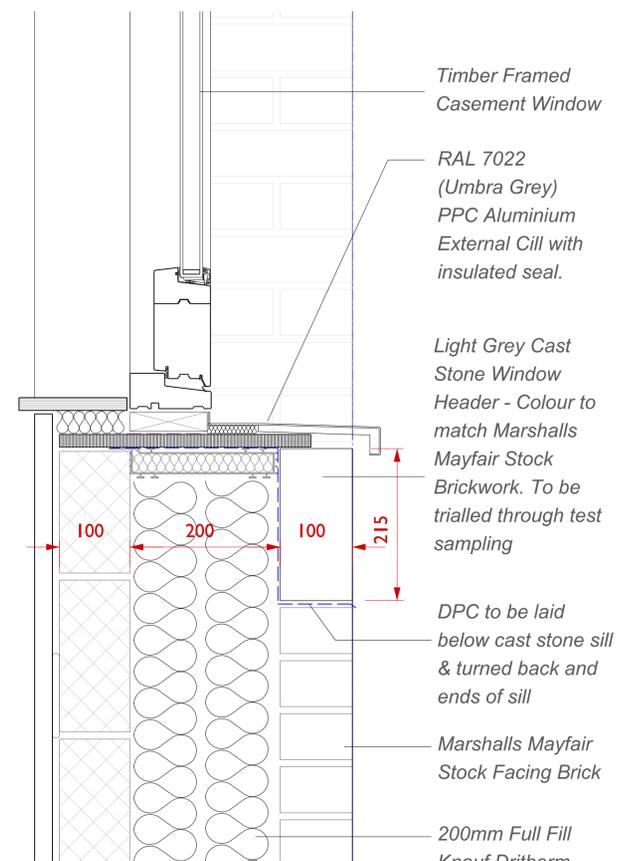

Cast Stone Window Sill - Typical Detail
 Proposed - Scale 1:10 @ A3

DRAFT

REFER TO S&NA ELEVATION DRAWINGS FOR WINDOW HEADER & SILL POSITIONING.
 TO BE READ IN CONJUNCTION WITH S&NA EXTERNAL WINDOW & DOOR SCHEDULE 0800-04-9020

SMITH & NEWTON ARCHITECTS
 RIBA CHARTERED PRACTICE
 A 9 Shepherd's Lane, Homerton, London E9 6JJ
 T +44 (0)20 8520 3867
 E info@smith-newton.com
 W www.smith-newton.com

Project Eddystone Road	Site Address 39-43 Eddystone Road Lewisham London SE4 2DE
Drawing Title Window Heads & Window Sills Typical Details & Schedule - Proposed	Status TENDER
Drawing Reference 0800-04-0830	Scale(s) at A3 As Noted
	Revision 01