


Scale 1 : 50

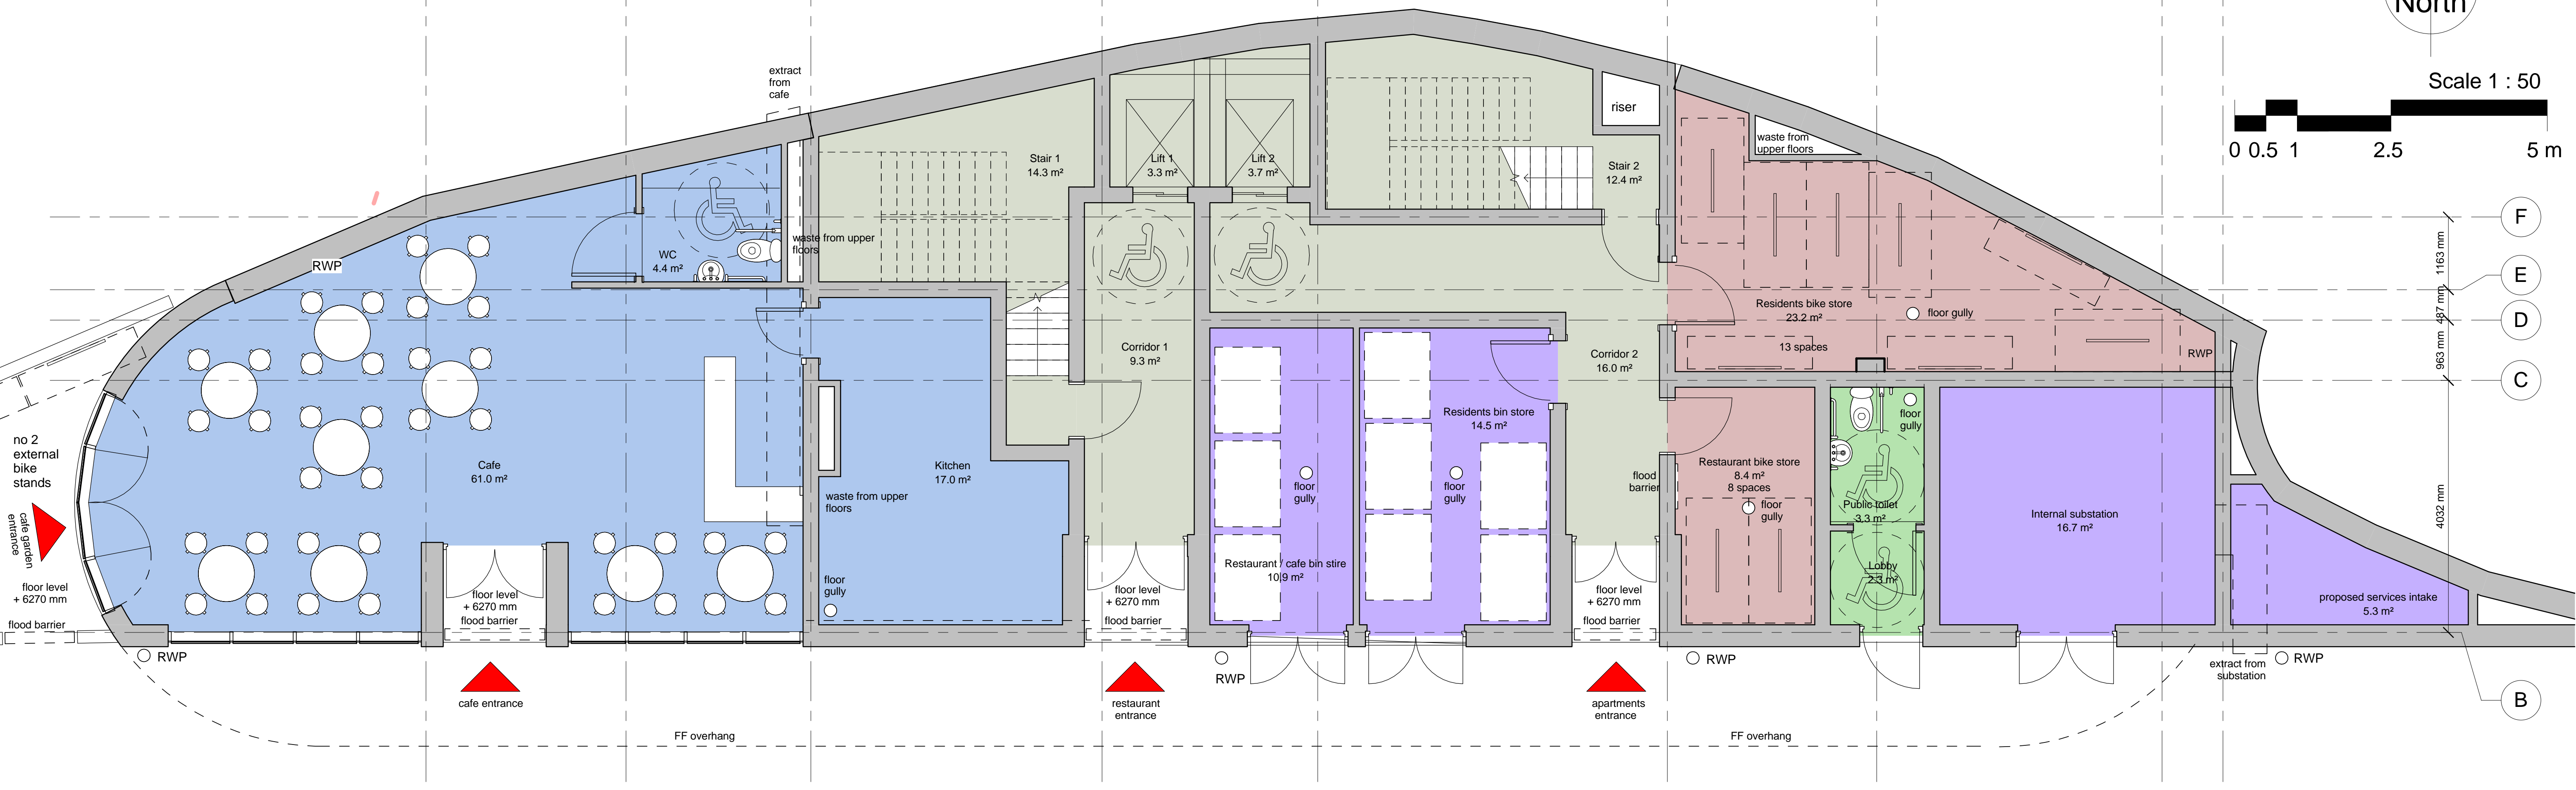

**Fourth floor (m2)**

Cafe	61.0
Kitchen	17.0
Toilet	4.4
Restaurant/cafe bin store	10.9
Resident bin store	14.5
Resident bike store	22.7
Restaurant bike store	8.1
Public toilet	3.3
Lobby	2.3
Internal substation	16.7
Services intake	5.3
Corridor 1	9.3
Corridor 2	16.5
Stair 1	14.3
Stair 2	12.5
Lift 1	3.3
Lift 2	3.7
<b>Subtotal:</b>	<b>225.8</b>
<b>Total:</b>	<b>1101.4</b>

P2 20200714  
Planning issue  
P1 20200529  
First issue

mbw architects  
ul. Czubiniów 14, 32-020 Wieliczka, Poland  
mail@mbwarchitekci.eu  
+48 502 321 737

project:  
residential building

address:  
Ramsgate, Royal Harbour  
Approach  
client:  
Western Undercliff Ltd

architect: mgr inż. arch. Magdalena Bronowska-Wodyńska registration no: MPOIA/1364  
checked: registration no:

drawing:  
ground floor plan  
status: planning revision:  
2001 P2  
scale: 1:50@A1 date: 05.2020 project no: 015\_2019