




- 1. Brick
 - 2. Wall render
 - 3. Glazed brick
 - 4. Glazed cladding tile
 - 5. Reconstituted stone
 - 6. Roofing tile
 - 7. Composite aluminium window
 - 8. Metal cladding, balcony railings and downpipes
- NOTE: For further information on materials refer to the Design and Access Statement



1 South Elevation
1:100 @ A1



2 North Elevation
1:100 @ A1

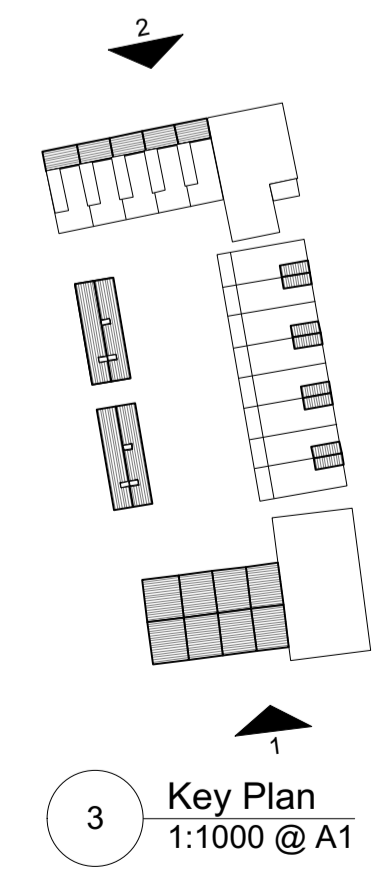

PL01 11/09/20 Planning Application
0 2 3 4 5 M

Mole
Mole Architects
Floor 2, 52 Burleigh Street
Cambridge
CB1 1DZ
Tel: 01223 913012
www.molearchitects.co.uk

DO NOT SCALE FROM THIS DRAWING. VERIFY ALL DIMENSIONS ON SITE. DRAWING SHOULD BE READ IN CONJUNCTION WITH INFORMATION FROM ALL OTHER DESIGN CONSULTANTS AND CONTRACTORS. ALL DRAWINGS IN DIGITAL FORMAT ARE FOR REFERENCE ONLY.


| | |
|------------------------|----------------------------|
| Wolverton Agora | |
| room | |
| job no. | 1805 |
| desig no. | WOL_MOL_A_ZZ_DR_AR_PL_301 |
| Title | Block A Elevations Sheet 2 |
| Status | Planning |
| Scale | 1:100 @ A1 |
| Date | 11.09.20 |
| Rev | PL01 |

1. Brick
 2. Wall render
 3. Glazed brick
 4. Glazed cladding tile
 5. Reconstituted stone
 6. Roofing tile
 7. Composite aluminium window
 8. Metal cladding, balcony railings and downpipes


NOTE: For further information on materials refer to the Design and Access Statement



1 South Block Rear Elevation
 1:100 @ A1

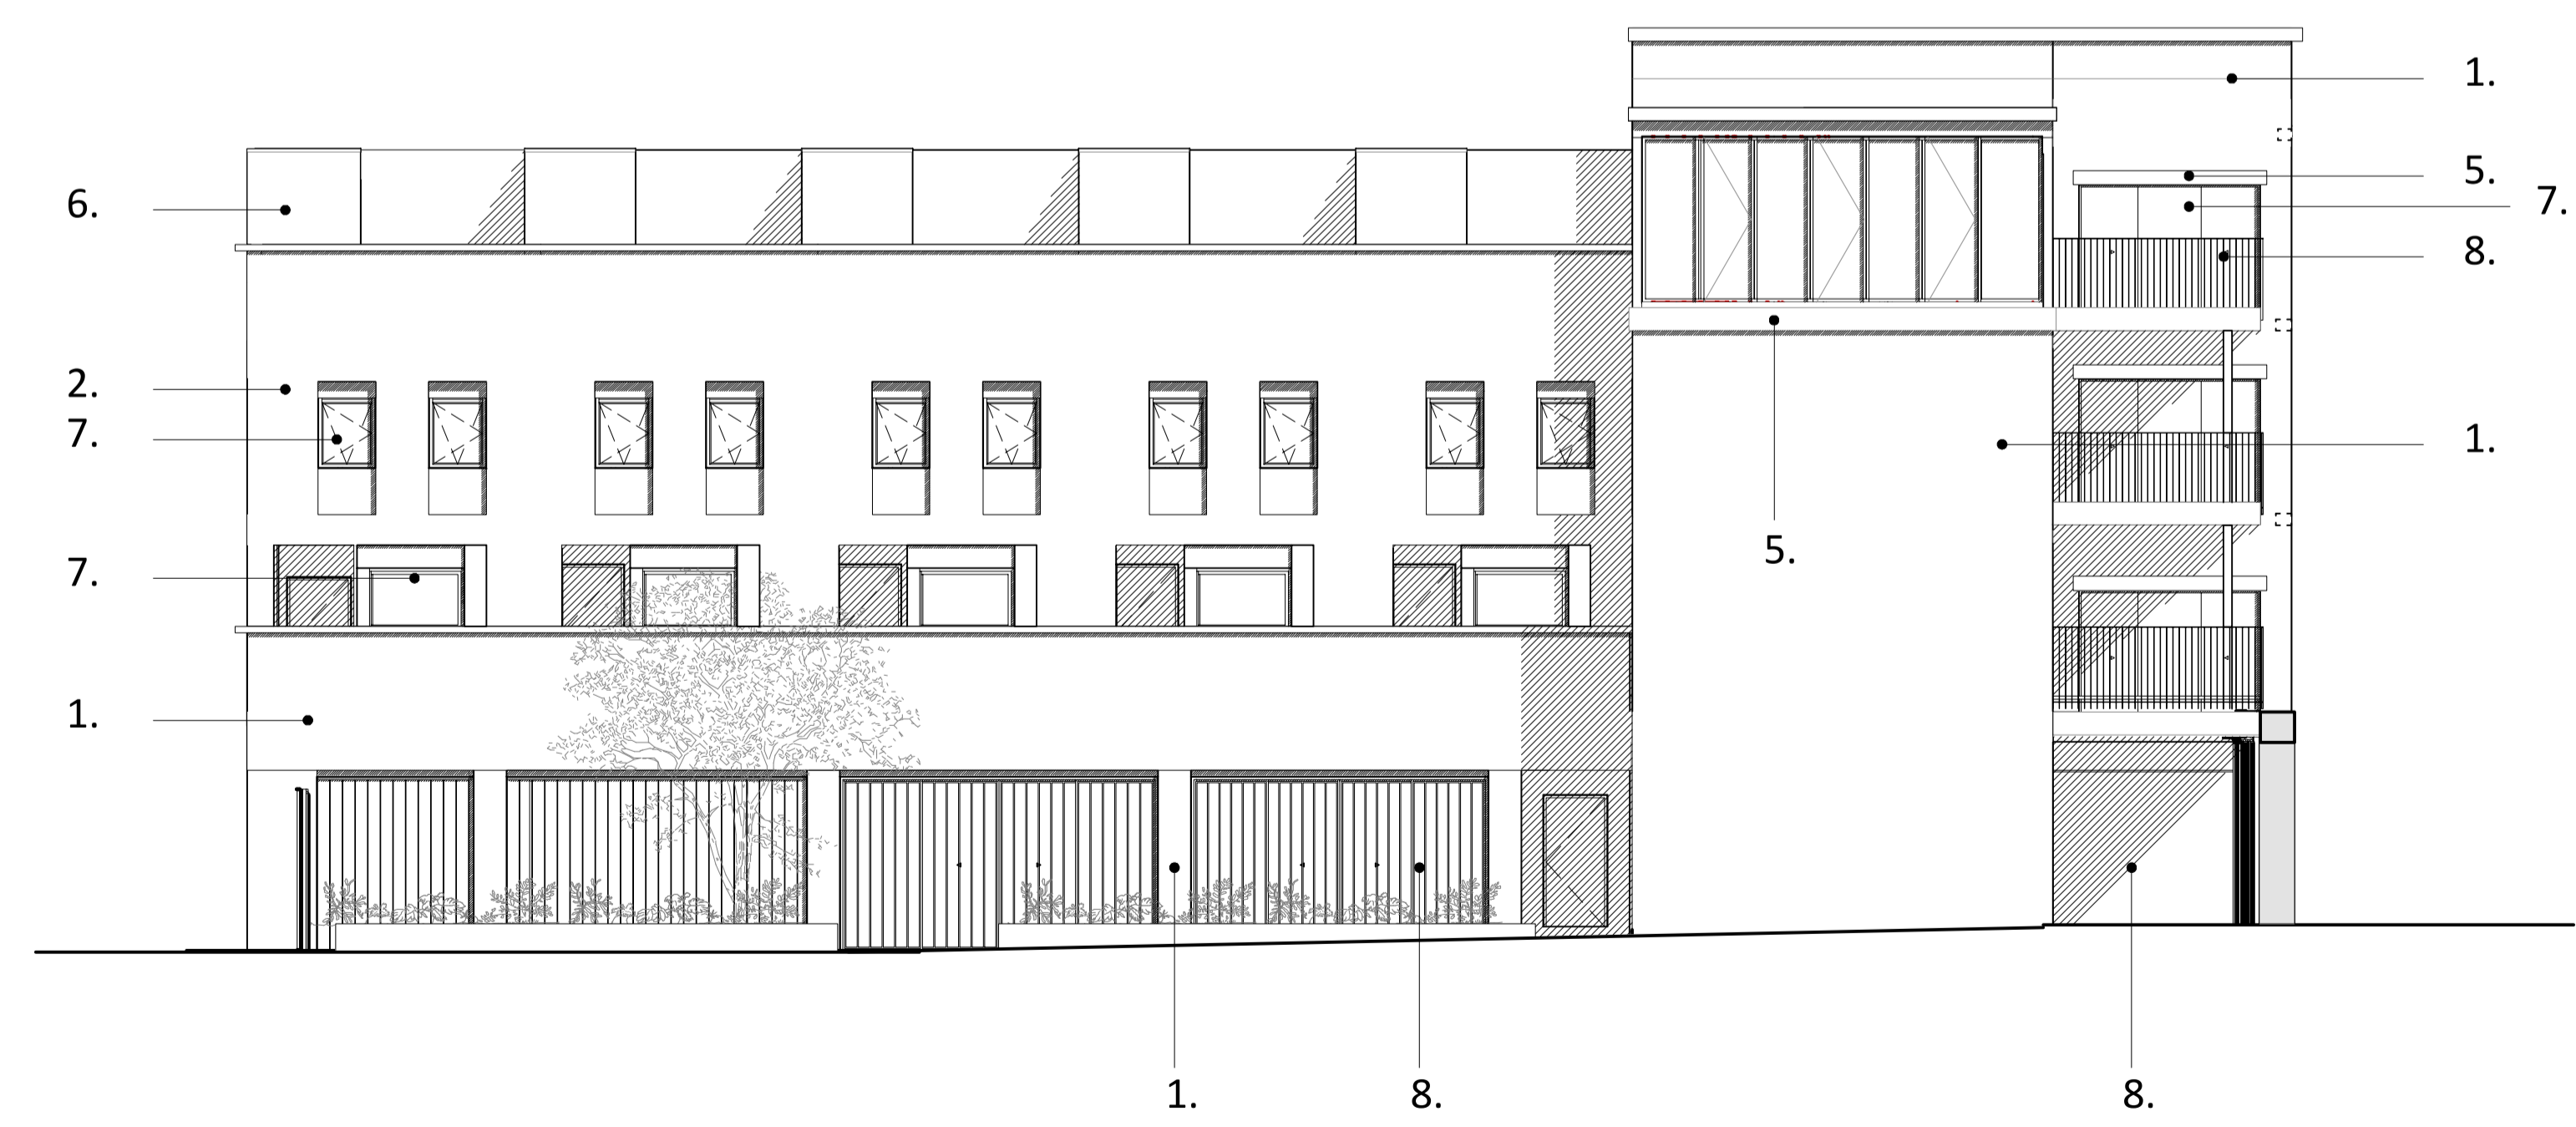

2 North Block Rear Elevation
 1:100 @ A1

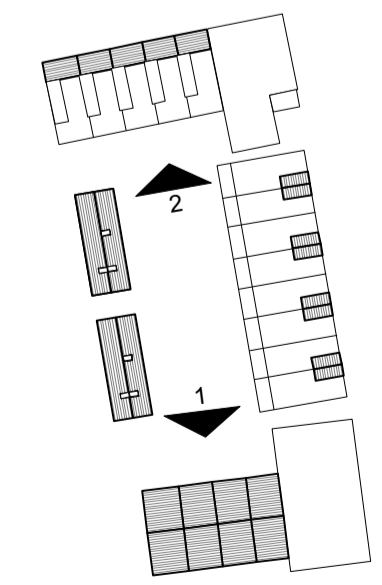

3 Key Plan
 1:1000 @ A1

PL01 11/09/20 Planning Application
 0 2 3 4 5 M

Mole
 Mole Architects
 Floor 2, 52 Burleigh Street
 Cambridge CB1 1DZ
 Tel: 01223 913012
 www.molearchitects.co.uk

DO NOT SCALE FROM THIS DRAWING. VERIFY ALL DIMENSIONS ON SITE. DRAWING SHOULD BE READ IN CONJUNCTION WITH INFORMATION FROM ALL OTHER DESIGN CONSULTANTS AND CONTRACTORS. ALL DRAWINGS IN DIGITAL FORMAT ARE FOR REFERENCE ONLY.


| | |
|----------------------------------|---------------------------|
| Wolverton Agora | |
| room | |
| job no. | 1805 |
| desig no. | WOL_MOL_A_ZZ_DR_AR_PL_302 |
| Title Block A Elevations Sheet 3 | |
| Status | Planning |
| Scale | 1:100 @ A1 |
| Date | 11.09.20 |
| Rev | PL01 |



- 1. Brick
 - 2. Wall render
 - 3. Glazed brick
 - 4. Glazed cladding tile
 - 5. Reconstituted stone
 - 6. Roofing tile
 - 7. Composite aluminium window
 - 8. Metal cladding, balcony railings and downpipes
- NOTE: For further information on materials refer to the Design and Access Statement



1 East Elevation
1:100 @ A1

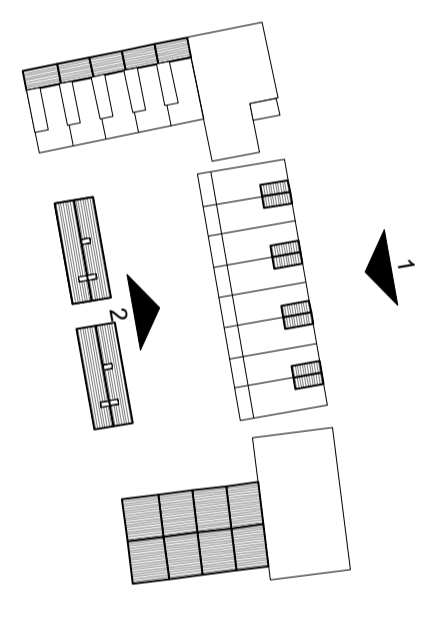

3 Key Plan
1:1000 @ A1



2 East Block Rear Elevation
1:100 @ A1

PL01 11/09/20 Planning Application
0 2 3 4 5M

Mole
Mole Architects
Floor 2, 52 Burleigh Street
Cambridge
CB1 1DZ
Tel: 01223 913012
www.molearchitects.co.uk

DO NOT SCALE FROM THIS DRAWING. VERIFY ALL DIMENSIONS ON SITE. DRAWING SHOULD BE READ IN CONJUNCTION WITH INFORMATION FROM ALL OTHER DESIGN CONSULTANTS AND CONTRACTORS. ALL DRAWINGS IN DIGITAL FORMAT ARE FOR REFERENCE ONLY.

Wolverton Agora

room:

job no: 1805

desig no: WOL_MOL_A_ZZ_DR_AR_PL_300

Title: Block A Elevations Sheet 1

Status: Planning


Scale: 1:100 @ A1

Date: 11.09.20


Rev: PL01



1 West Elevation
1:100 @ A1

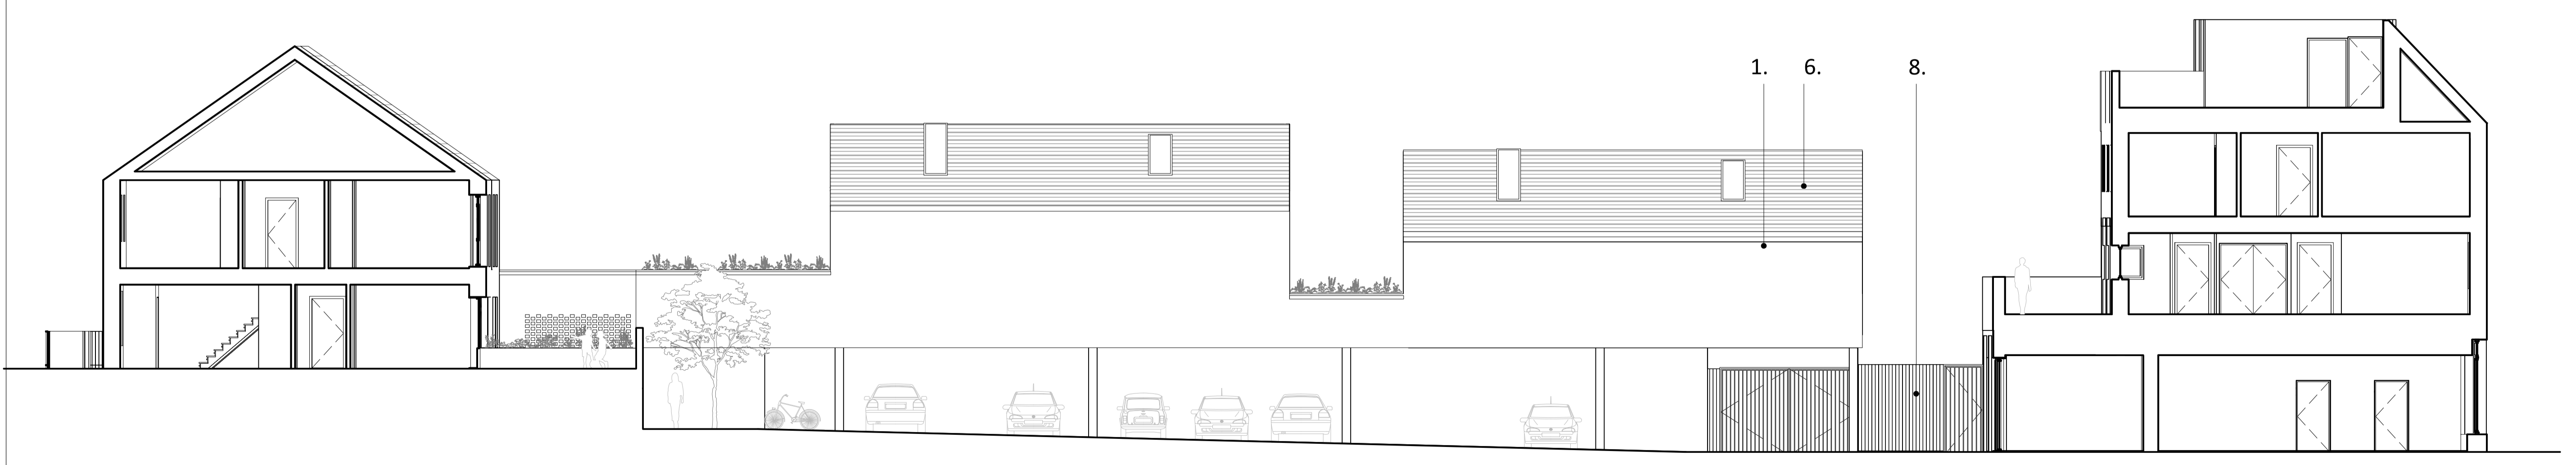

2 West Block Rear Elevation
1:100 @ A1

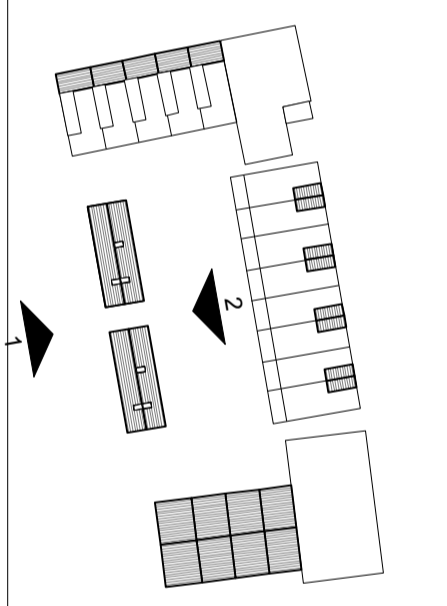

3 Key Plan
1:1000 @ A1

PL02 21/10/20 Planning Application
PL01 11/09/20 Planning Application
0 2 3 4 5M

Mole
Mole Architects
Floor 2, 52 Burleigh Street
Cambridge
CB1 1DJ
Tel: 01223 913012
www.molearchitects.co.uk

DO NOT SCALE FROM THIS DRAWING. VERIFY ALL DIMENSIONS ON SITE. DRAWING SHOULD BE READ IN CONJUNCTION WITH INFORMATION FROM ALL OTHER DESIGN CONSULTANTS AND CONTRACTORS. ALL DRAWINGS IN DIGITAL FORMAT ARE FOR REFERENCE ONLY.

Wolverton Agora
room
job no. 1805
desig no. WOL_MOL_A_ZZ_DR_AR_PL_303
Title Block A Elevations Sheet 4
Status Planning
Scale 1:100 @ A1
Date 11.09.20

Rev
PL02


KEY TO MATERIALS

1. Brick
2. Wall render
3. Glazed brick
4. Glazed cladding tile
5. Reconstituted stone
6. Roofing tile
7. Composite aluminium window
8. Metal cladding, balcony railings and downpipes


NOTE: For further information on materials refer to the Design and Access Statement.



1 East Elevation
1:100 @ A1

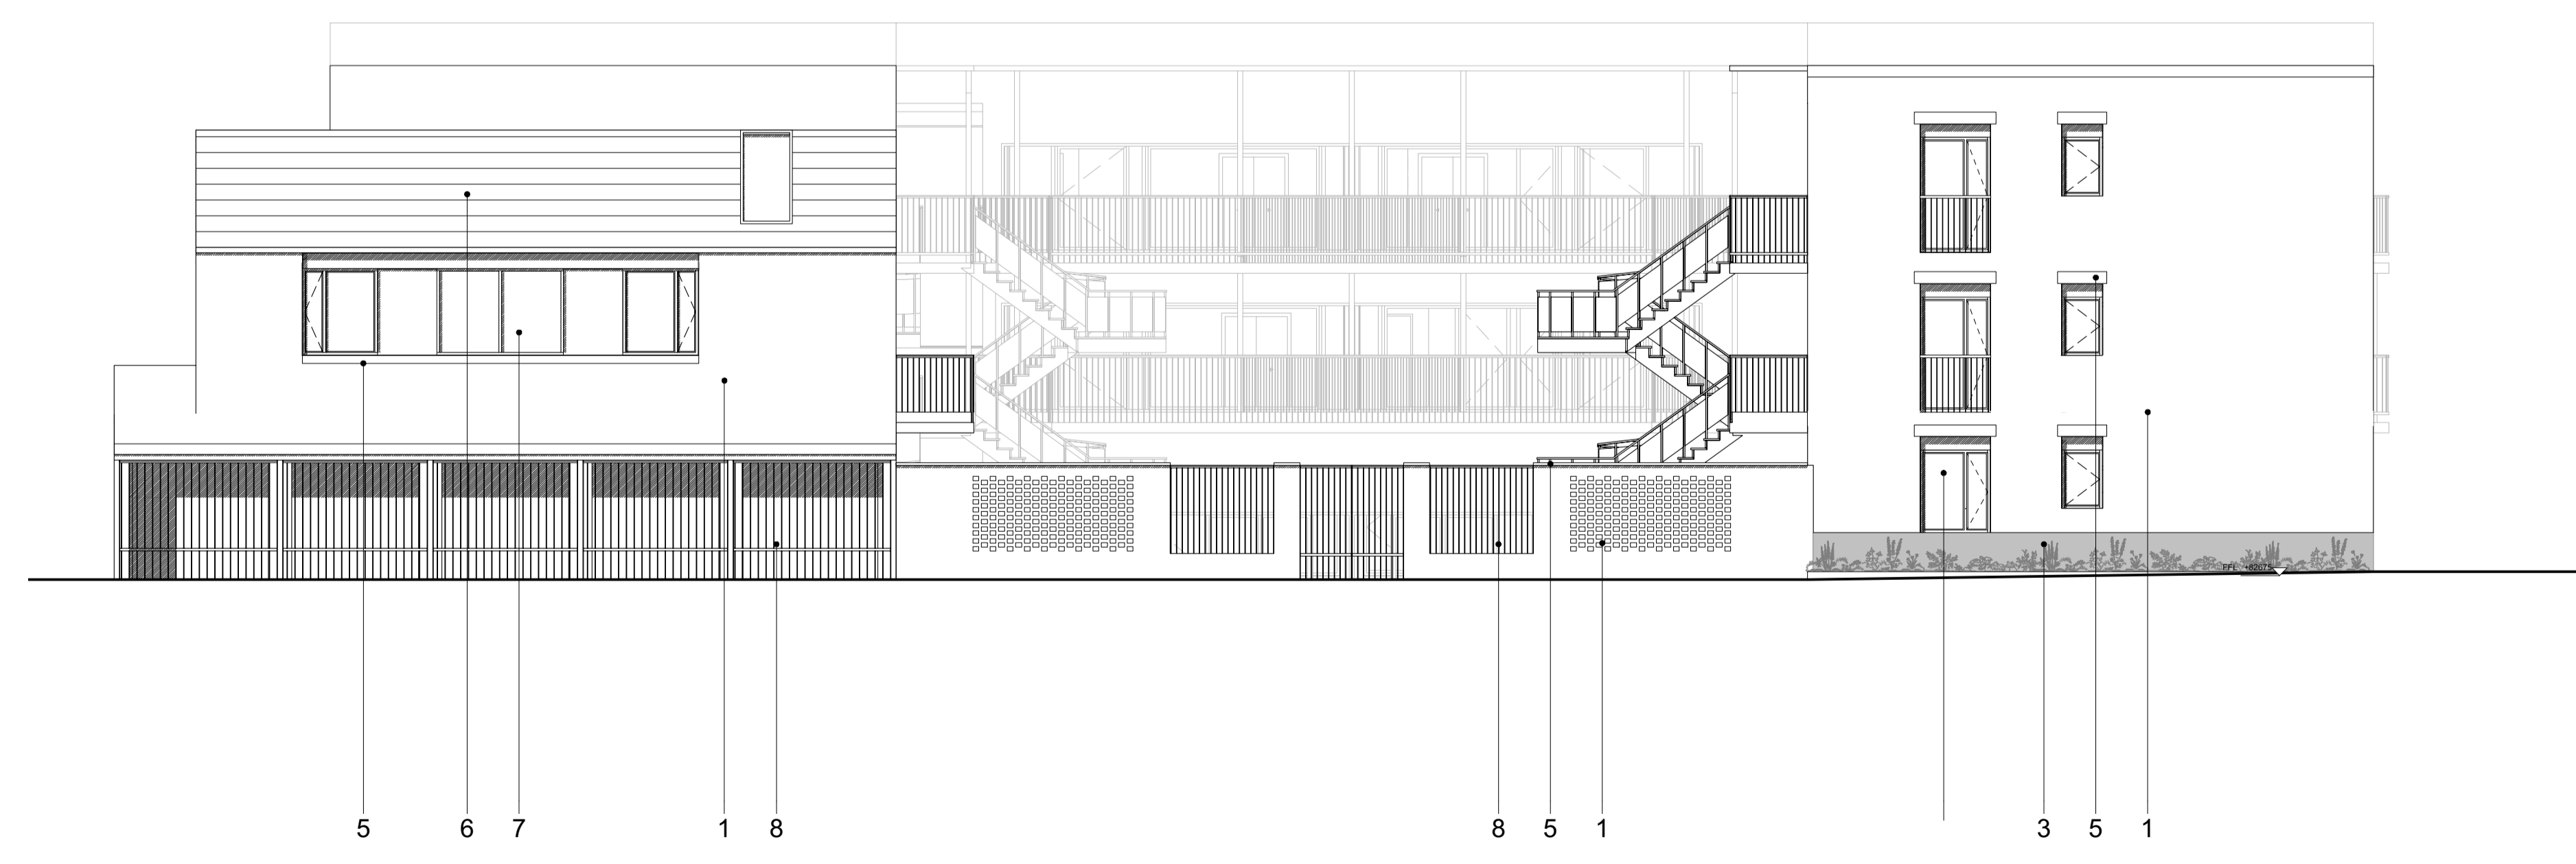

2 South Elevation
1:100 @ A1

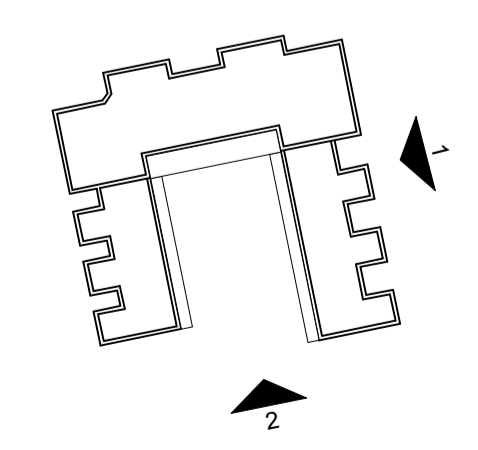

3 Key Plan
1:1000 @ A1

PL01 11.09.2020 Planning Application
0 1 2 3 4 5 M

Mole
Mole Architects
Floor 2, 52 Burleigh Street
Cambridge
CB1 1DJ
Tel: 01223 913012
www.molearchitects.co.uk

DO NOT SCALE FROM THIS DRAWING. VERIFY ALL DIMENSIONS ON SITE. DRAWING SHOULD BE READ IN CONJUNCTION WITH INFORMATION FROM ALL OTHER DESIGN CONSULTANTS AND CONTRACTORS. ALL DRAWINGS IN DIGITAL FORMAT ARE FOR REFERENCE ONLY.

Wolverton Agora
room:
job no: 1805
desig no:
WOL_MOL_C_ZZ_DR_AR_PL_300


Title: Block C Elevations Sheet 1
Status: Planning
Scale: 1:100 @ A1
Date: 11.09.2020

Rev: PL01


- KEY TO MATERIALS**
- 1. Brick
 - 2. Wall render
 - 3. Glazed brick
 - 4. Glazed cladding tile
 - 5. Reconstituted stone
 - 6. Roofing tile
 - 7. Composite aluminium window
 - 8. Metal cladding, balcony railings and downpipes
- NOTE: For further information on materials refer to the Design and Access Statement.



1 West Elevation
1:100 @ A1

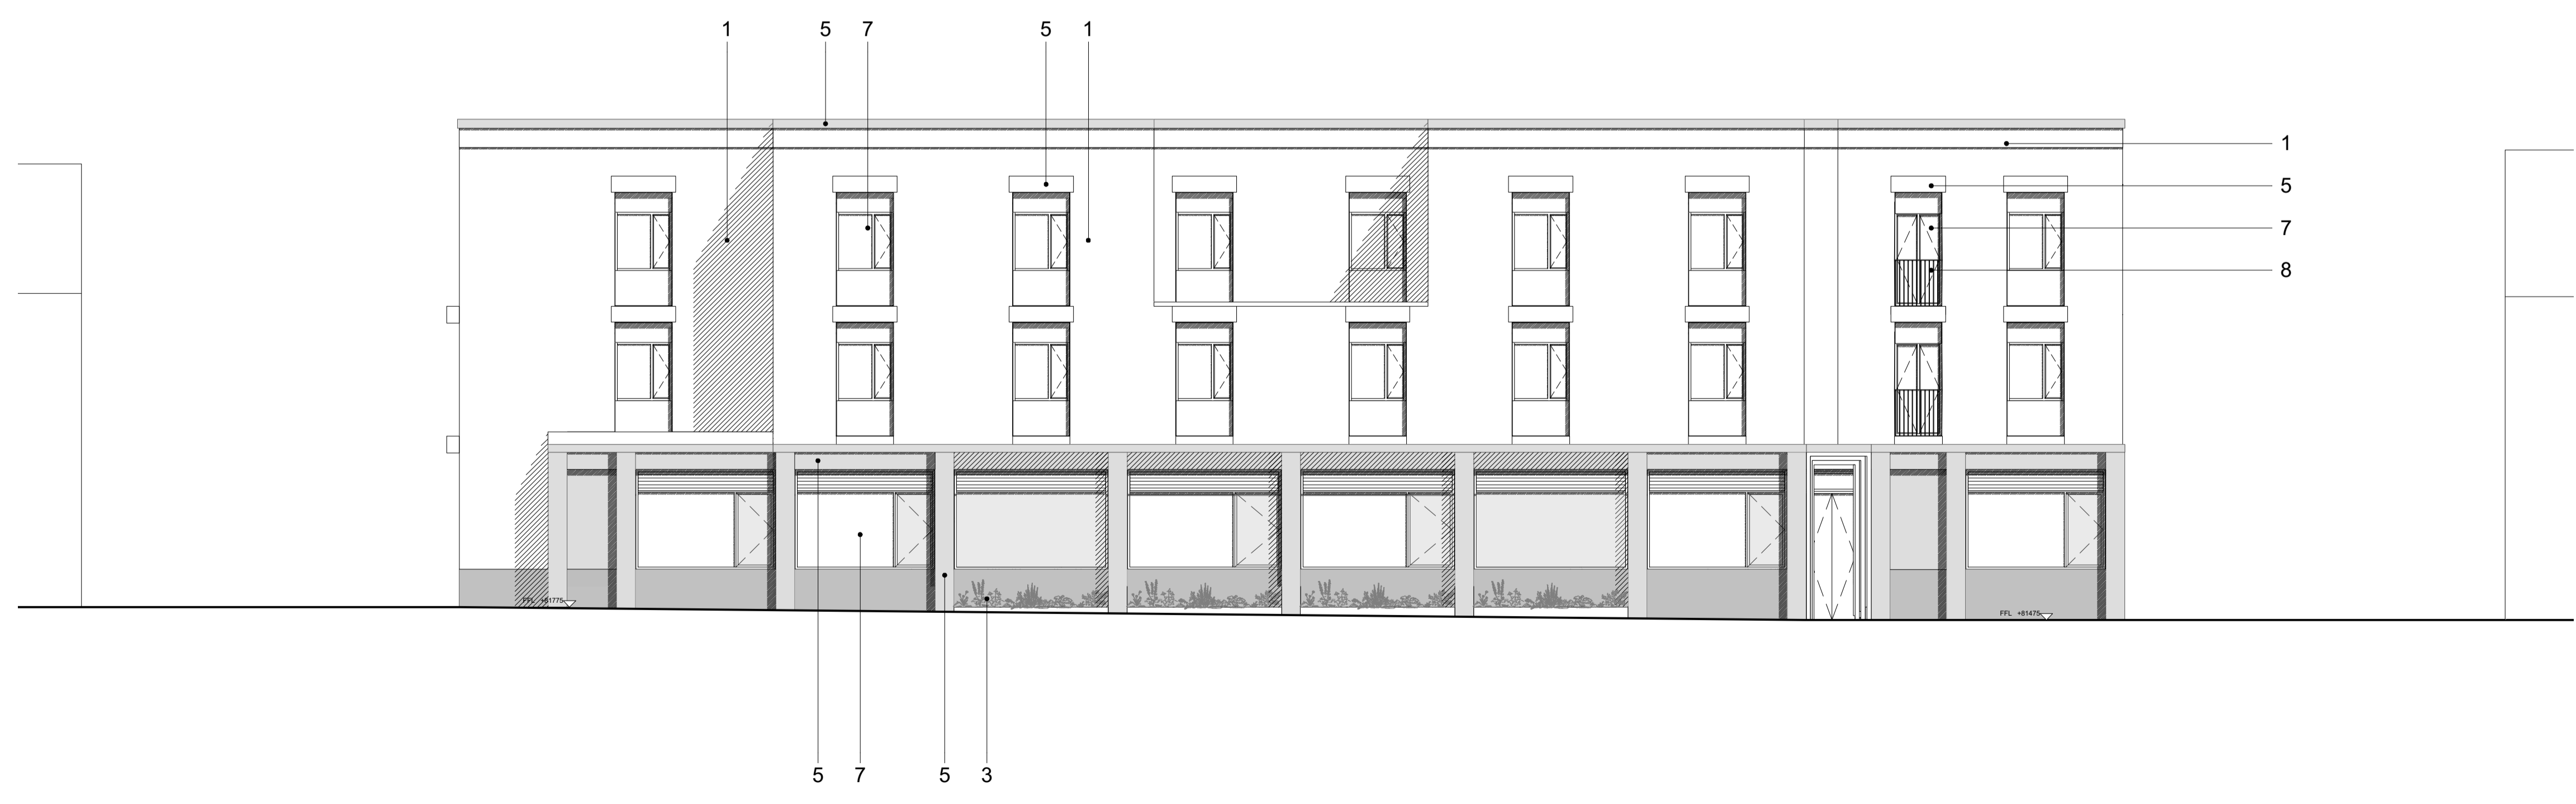

2 North Elevation
1:100 @ A1

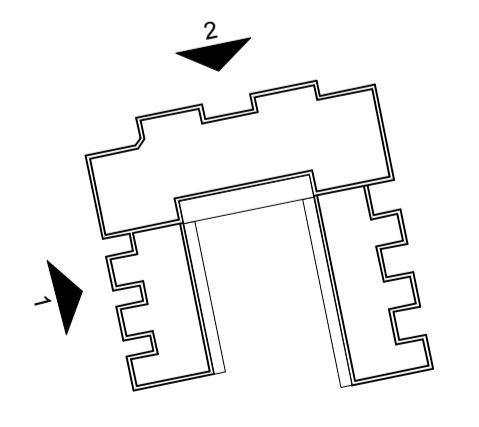

3 Key Plan
1:1000 @ A1

PL01 11.09.2020 Planning Application
0 1 2 3 4 5M

Mole
Mole Architects
Floor 2, 52 Burleigh Street
Cambridge
CB1 1DJ
Tel: 01223 913012
www.molearchitects.co.uk

DO NOT SCALE FROM THIS DRAWING. VERIFY ALL DIMENSIONS ON SITE. DRAWING SHOULD BE READ IN CONJUNCTION WITH INFORMATION FROM ALL OTHER DESIGN CONSULTANTS AND CONTRACTORS. ALL DRAWINGS IN DIGITAL FORMAT ARE FOR REFERENCE ONLY.

| | |
|------------------------|----------------------------|
| Wolverton Agora | |
| Job no: | 1805 |
| Draw No: | WOL_MOL_C_ZZ_DR_AR_PL_301 |
| Title: | Block C Elevations Sheet 2 |
| Status: | Planning |
| Scale: | 1:100 @ A1 |
| Date: | 11.09.2020 |
| Rev: | PL01 |