



01-PROPOSED KILBURN ROAD ELEVATION



02-PROPOSED BRONDESBURY ROAD ELEVATION

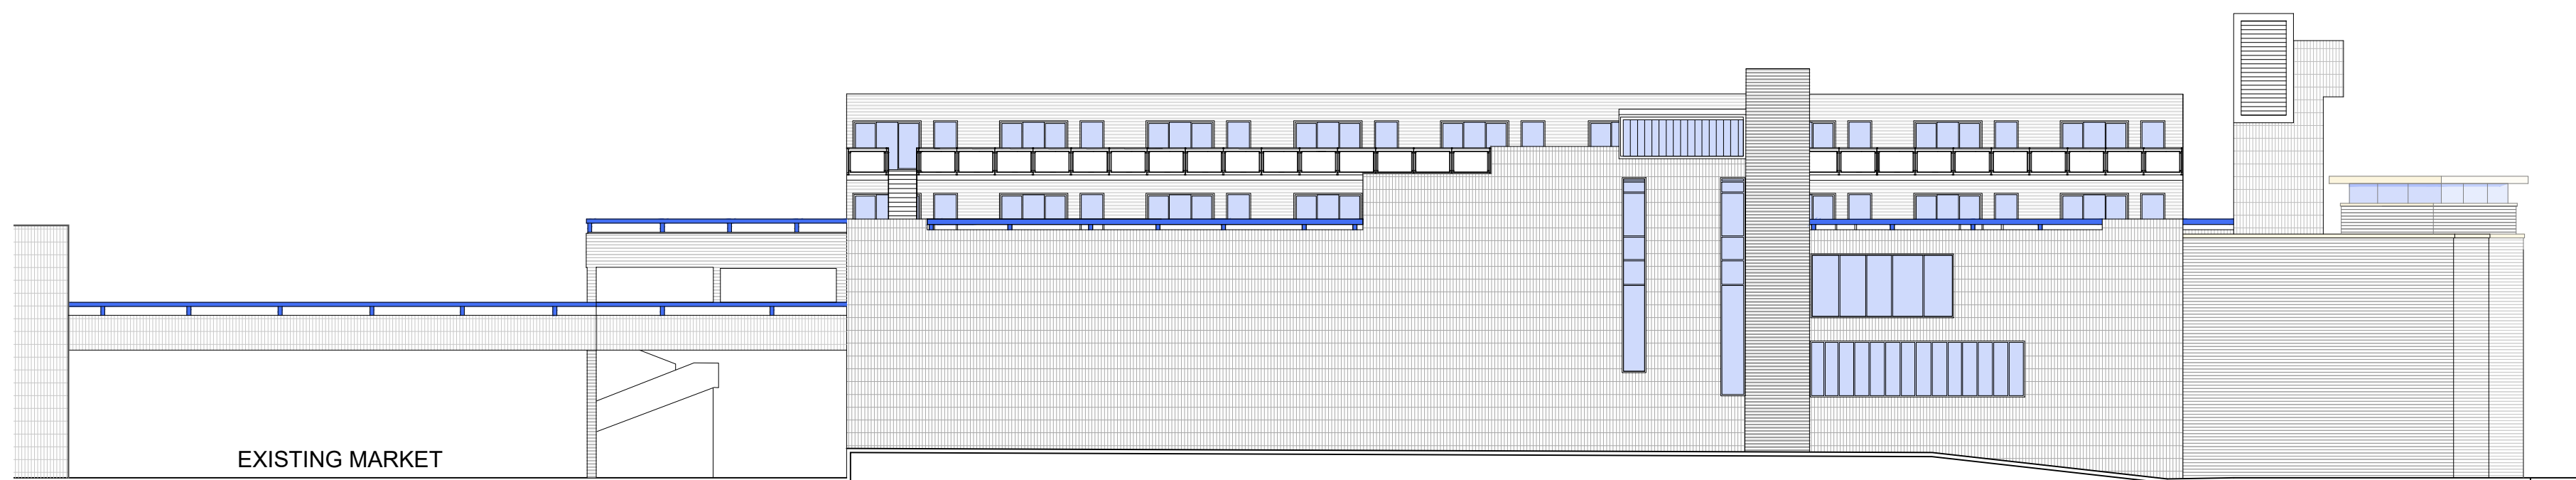

03-PROPOSED REAR ELEVATION

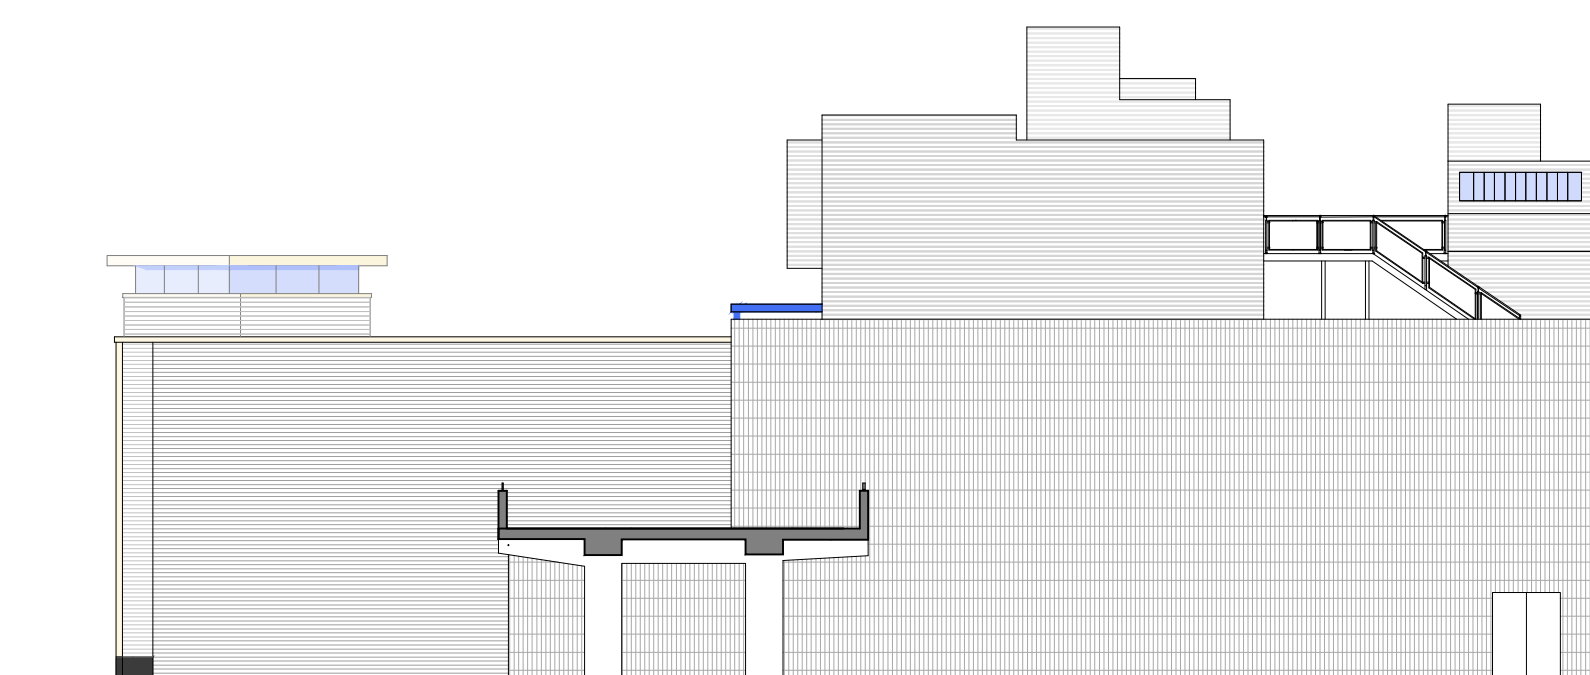

04-PROPOSED MARKET AREA ELEVATION

Rev	Description	Date	By
D	Elevations updated	09-08-21	AS
C	Elevations treatment amended	05-05-21	AS
B	Elevations treatment amended	29-09-20	AS
A	Planning Submission	13-02-20	AS

MAK & PARTNERS LTD
architecture . interior design . urban design

A. 6A Vista Centre, 50 Salisbury Road, Hounslow, Middlesex TW4 6JQ
T. +44(0)20 7566 4069 E. info@makpartners.co.uk W. www.makpartners.co.uk
Registered office: Vista Centre, 50 Salisbury Road, Hounslow, Middlesex TW4 6JQ

Project Title
KILBURN SQUARE COMMERCIAL

Drawing Title
PROPOSED ELEVATIONS

Date	Scale	Drawn
JUN 19	1/200@A1	OJ
Job No.	Dwg. No.	Rev.
17-057-L	P-KS- 014	D