


South Elevation
1 : 50

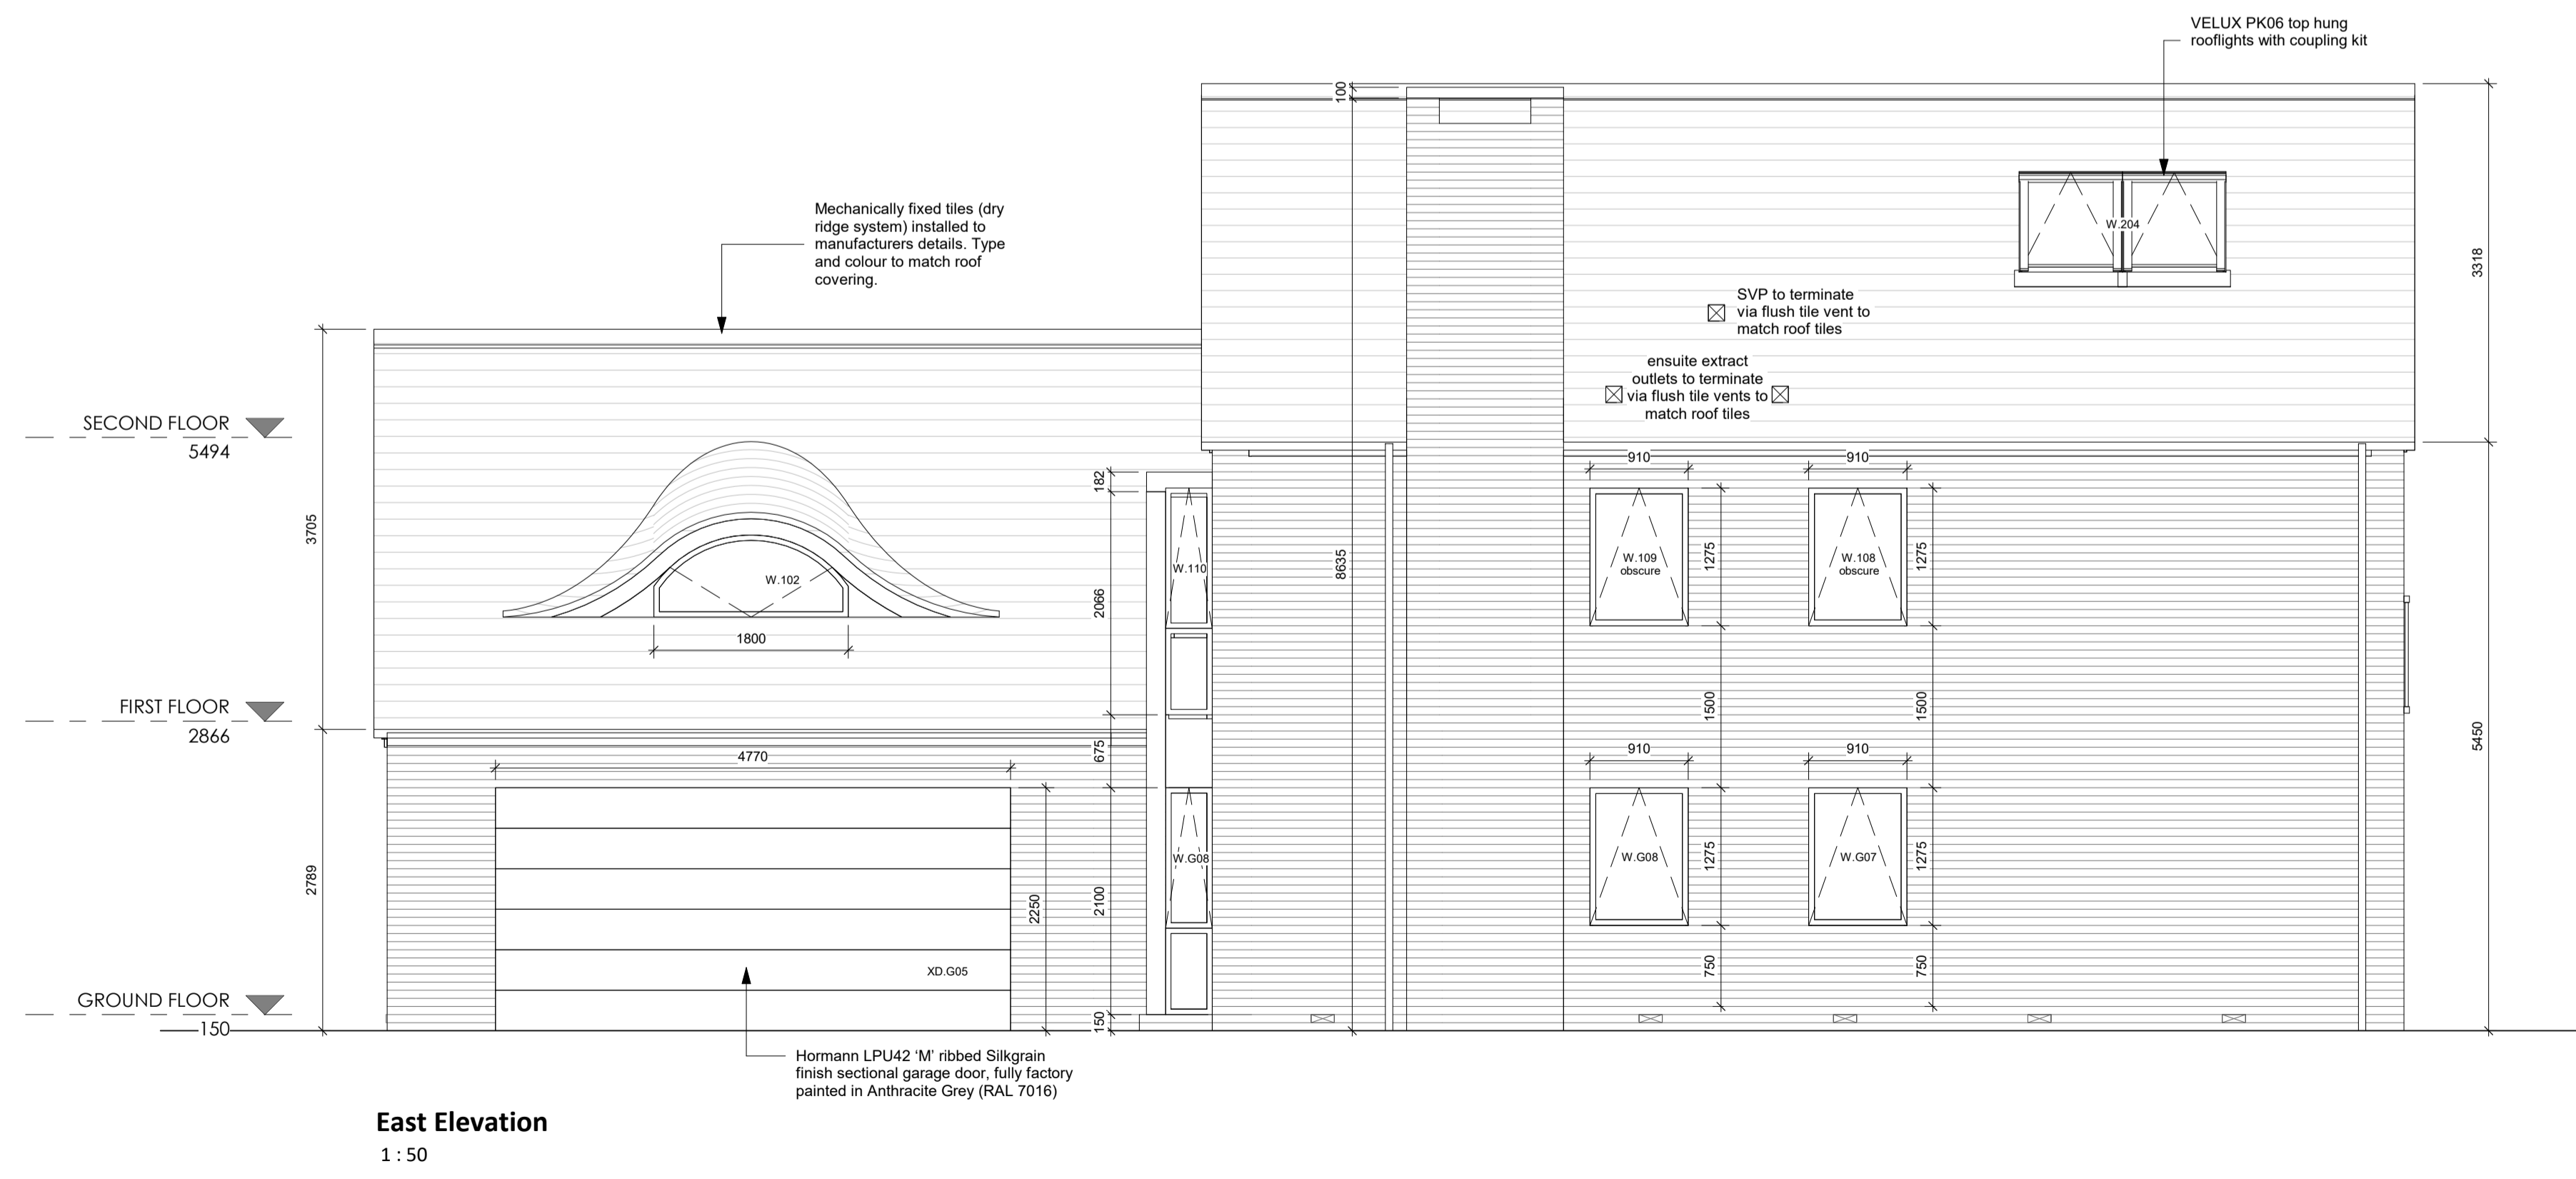

East Elevation
1 : 50

PROJECT
REDEVELOPMENT OF LAND AT 57 -
61 LONDON ROAD, STAPLEFORD

TITLE
PLOT 1 - SOUTH AND EAST
ELEVATIONS

CLIENT
RIDGESHIRE LTD.

DRAWING STATUS
BUILDING REGS

NICHOLAS PHILLIPS
ARCHITECTS Ltd
THE GALLERY
86 KING STREET
CAMBRIDGE
CB1 1LN
T: 01223 755 596
W: www.nparchitects.co.uk
E: info@nparchitects.co.uk



NOTE: DIMENSIONS ARE NOT TO BE SCALED FROM THIS DRAWING.
FIGURED DIMENSIONS ONLY ARE TO BE USED.
THIS DRAWING IS THE COPYRIGHT OF NICHOLAS PHILLIPS ARCHITECTS LTD.
UNAUTHORISED REPRODUCTION IS NOT PERMITTED.

DRAWN	TE	CHECKED	NP
SCALE (@ A1) 1 : 50		DATE FEB 2020	
PROJECT NO.	DRAWING NUMBER	REV	
534	(GA)121	P3	