


NORTH ELEVATION



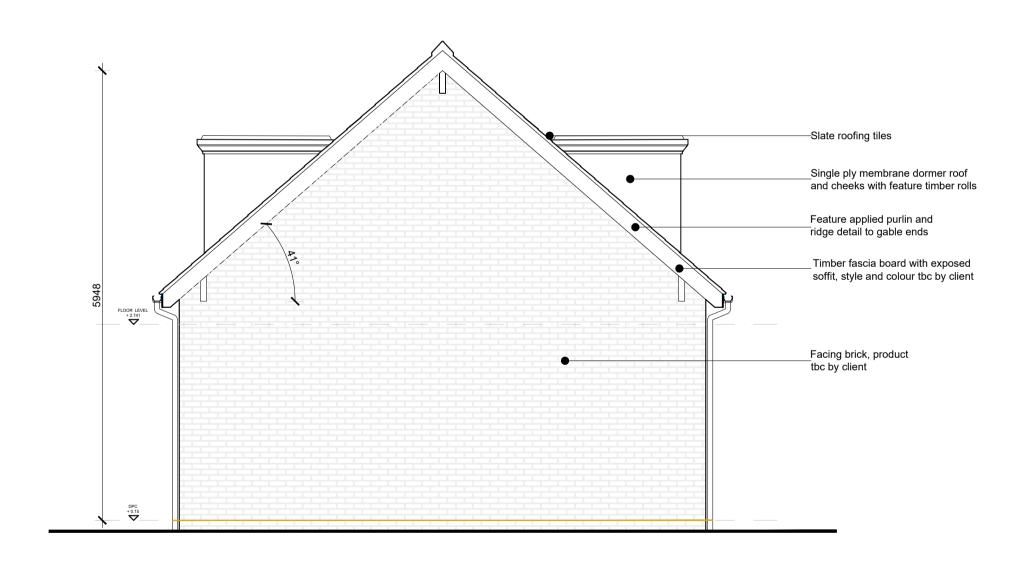

EAST ELEVATION

WEST ELEVATION SOUTH ELEVATION

0 1 2 3 4 5m LINEAR SCALE 1:50

The use of this data by the recipient acts as an agreement of the following statements. Do not use this data if you do not agree with any of the following We cannot guarantee any information supplied by third parties and as such their accuracy cannot be guaranteed. All features are approximate and subject to clarification by a detailed topographical survey, statutory service enquiries

and confirmation of the legal boundaries. Do not scale the drawing. Use figured dimensions in all cases.

prior to commencement of the works.

REV DATE AMENDMENTS



PJC ARCHITECTURE

PJC ARCHITECTURE LTD The Old Post Office 31 Main Road Kenton Bank Foot Newcastle upon Tyne NE13 8AA T: 0191 2140022 F: 0191 2140060 E: enquiries@pjc-architecture.co.uk W: www.pjc-architecture.co.uk

Building Regulations

Project
Paul Lindsey
Proposed Detached Dwelling - Plot 5
Land North of Haven Lodge
Prospect Farm, The Avenue, Medburn Northumberland, NE20 0JD

Drawing
Garage Elevations

Revision 27/07/21 BR_999_313

Scale Drawn By
1:50 A1 --Checked By PJC