
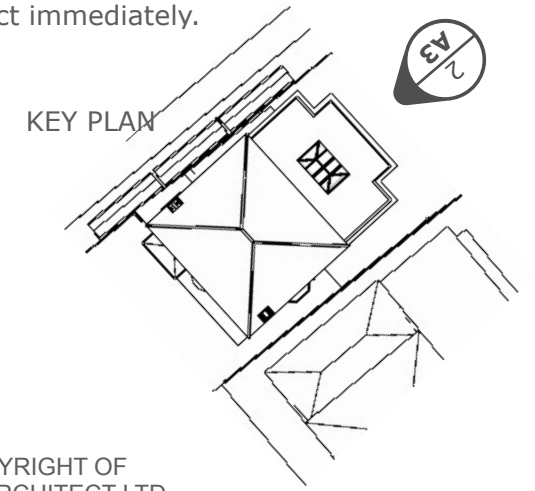


Notes for Contractors: All dimension as reference only and approximate; all dimensions to be checked on site, any discrepancy must be reported to the architect immediately.

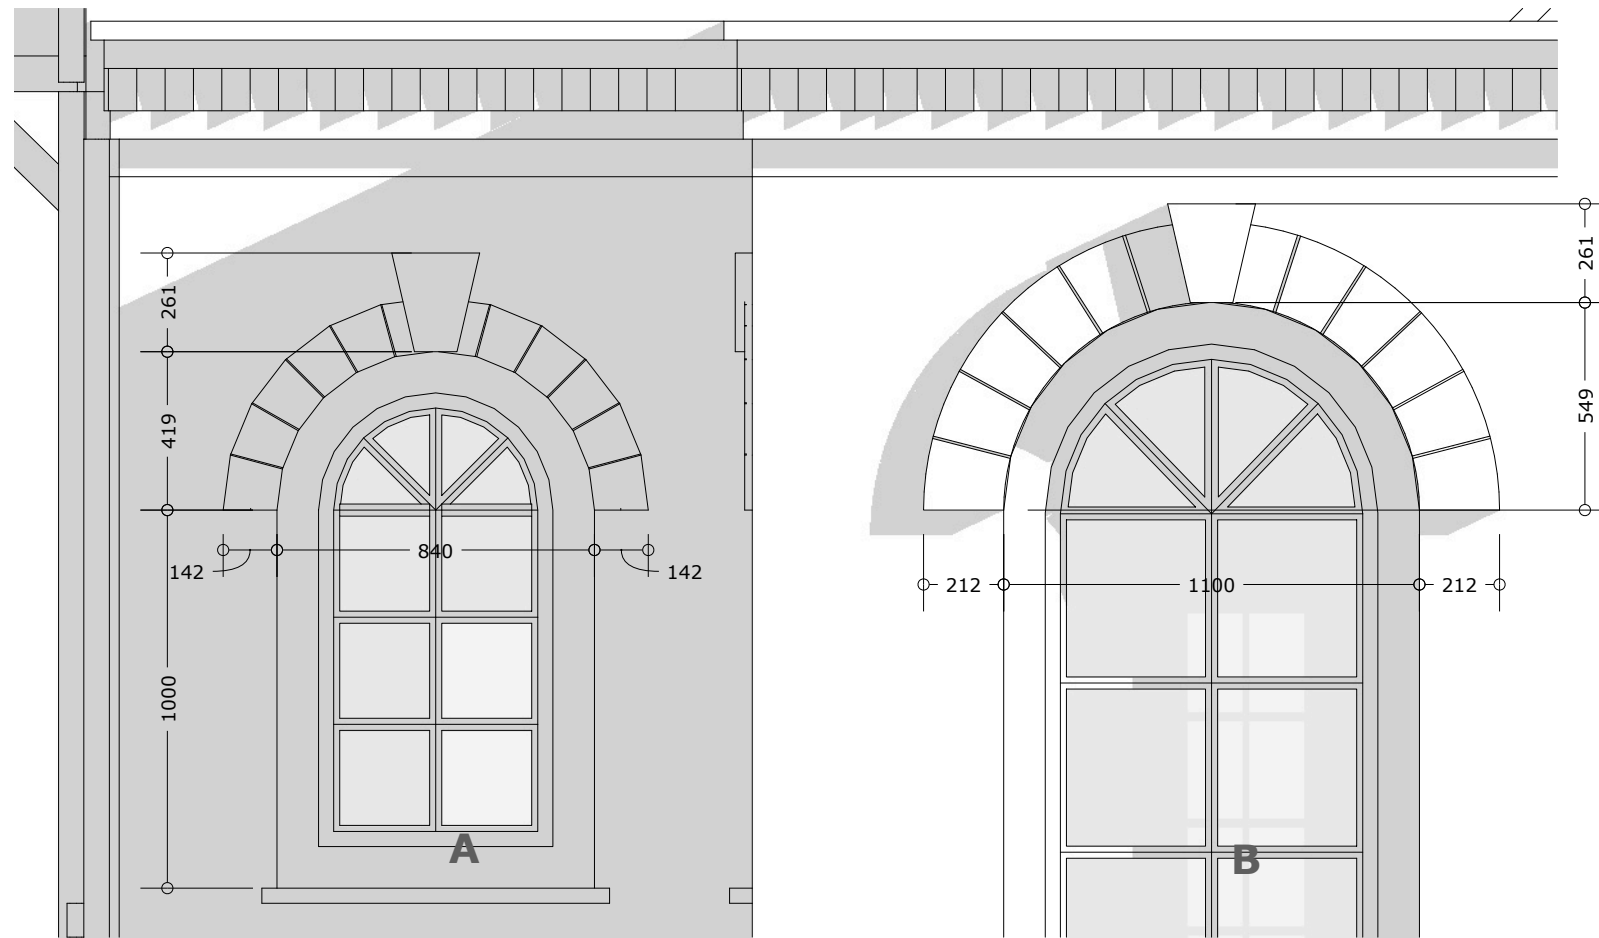


GENERAL NOTE.

THIS DRAWING IS COPYRIGHT OF ANGELO CAMPAGNA ARCHITECT LTD. THIS DRAWING MUST BE READ IN CONJUNCTION WITH ALL OTHER RELEVANT DOCUMENTATION AND DRAWINGS APPLICABLE, STRUCTURAL ENGINEER DRAWINGS AND SPECIFICATIONS, ARCHITECT SPECIFICATION AND ALL OTHER RELEVANT DOCUMENTATION AND DRAWINGS APPLICABLE TO THE PROJECT. DO NOT SCALE FROM THIS DRAWING OR ITS DIGITAL FILE. ONLY FIGURED DIMENSIONS ARE TO BE USED. Notes for Contractors/Manufactures: All dimension as reference only and approximate; all dimensions must be checked on site, any discrepancy must be reported to the architect immediately.

**TYPE A:
WINDOWS (X4)**

**TYPE B: DOORS
(X3)**

NOTE: Dimensions shown to be finish brickwork/plasterboard

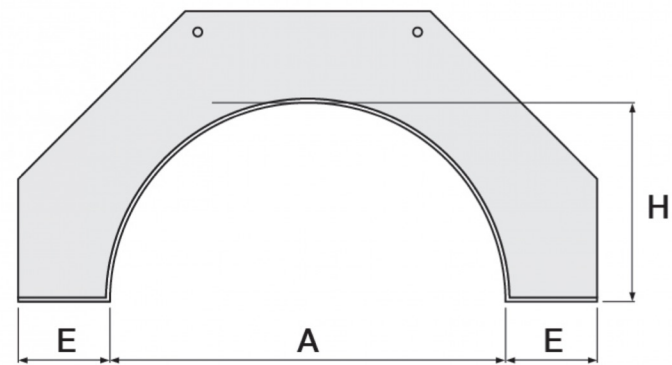

2-PROPOSED REAR ELEVATION
Scale 1:100@A3

www.angelocampagna.com info@angelocampagna.com	
ADDRESS: FAIR LAWN, ORMOND AVENUE, RICHMOND, TW10 6TN	JOB No 383
	DRAWING N. 061
CLIENT: Mr P. Wood	REVISION: B Regs B
DRAWING TITLE: Proposed Elevations	
SCALE: 1:50/1:100 @ A3	
STATUS: B REG'S	
REVISIONS: E/11.8.21/GF extension only E1/1.9.21/internal amends	
E2/27.10.21/Removal of Condition for demolition of side wall.	
BregS A/29.10.21/FF minor amends BregS B/03.11.21/details issued	

