

NOTES
 This drawing is not to be scaled for anything other than planning purposes only. It is not to be used for building regulations or construction purposes. All dimensions are to be confirmed on site. Architect to be informed of any discrepancies before any action is taken. This drawing is copyright © Smith & Newton Architects Ltd.

REV DATE	ISSUED BY - CK
00	26.04.24 AA CS WIP Issue
01	03.05.24 AA CS WIP Issue
02	17.05.24 AA CS Revised Issue



DRAWING LEGEND

-  **Client Understood Site Boundary**
-  **Structural Steelwork.**
Highlighted Blue. Refer to structural engineers details.
-  **Blockwork.**
Refer to structural engineers details.
-  **Cavity Insulation (Varies)**
Refer to Outline Specification for information & installation requirements.
-  **Facing Brick**
Marshalls Mayfair Stock Facing Brick Stretcher Bond
-  **Facing Brick (Cut)**
Marshalls Mayfair Stock Facing Brick. Cut bricks highlighted Green

DRAFT

Light sand coloured lime mortar mix to be finished with flush, weatherstruck OR bucket handle pointing to be trialled through sampling prior to installation. Mortar mix to be free from detergent-type plasticisers.

Location of weepholes to head & base of wall as well as around window / door openings to new cavity wall to be confirmed with building control prior to installation.

External wall leaf to concealed areas of external wall adjoining other structures can be built in blockwork. Not shown to elevation drawings here.


Refer to structural engineers drawings for connection details back to steelwork.

SMITH & NEWTON ARCHITECTS
 RIBA CHARTERED PRACTICE
 A 9 Shepherd's Lane, Homerton, London E9 6JJ
 T +44 (0)20 8520 3867
 E info@smith-newton.com
 W www.smith-newton.com

Project Eddystone Road	Site Address 39-43 Eddystone Road Lewisham London SE4 2DE
Drawing Title Brockley Footpath Elevation & Elevation /Section BB - Proposed	
Status TENDER	Scale(s) at A3 1:100
Drawing Reference 0800-04-0552	Revision 02



BROCKLEY FOOTPATH
Proposed

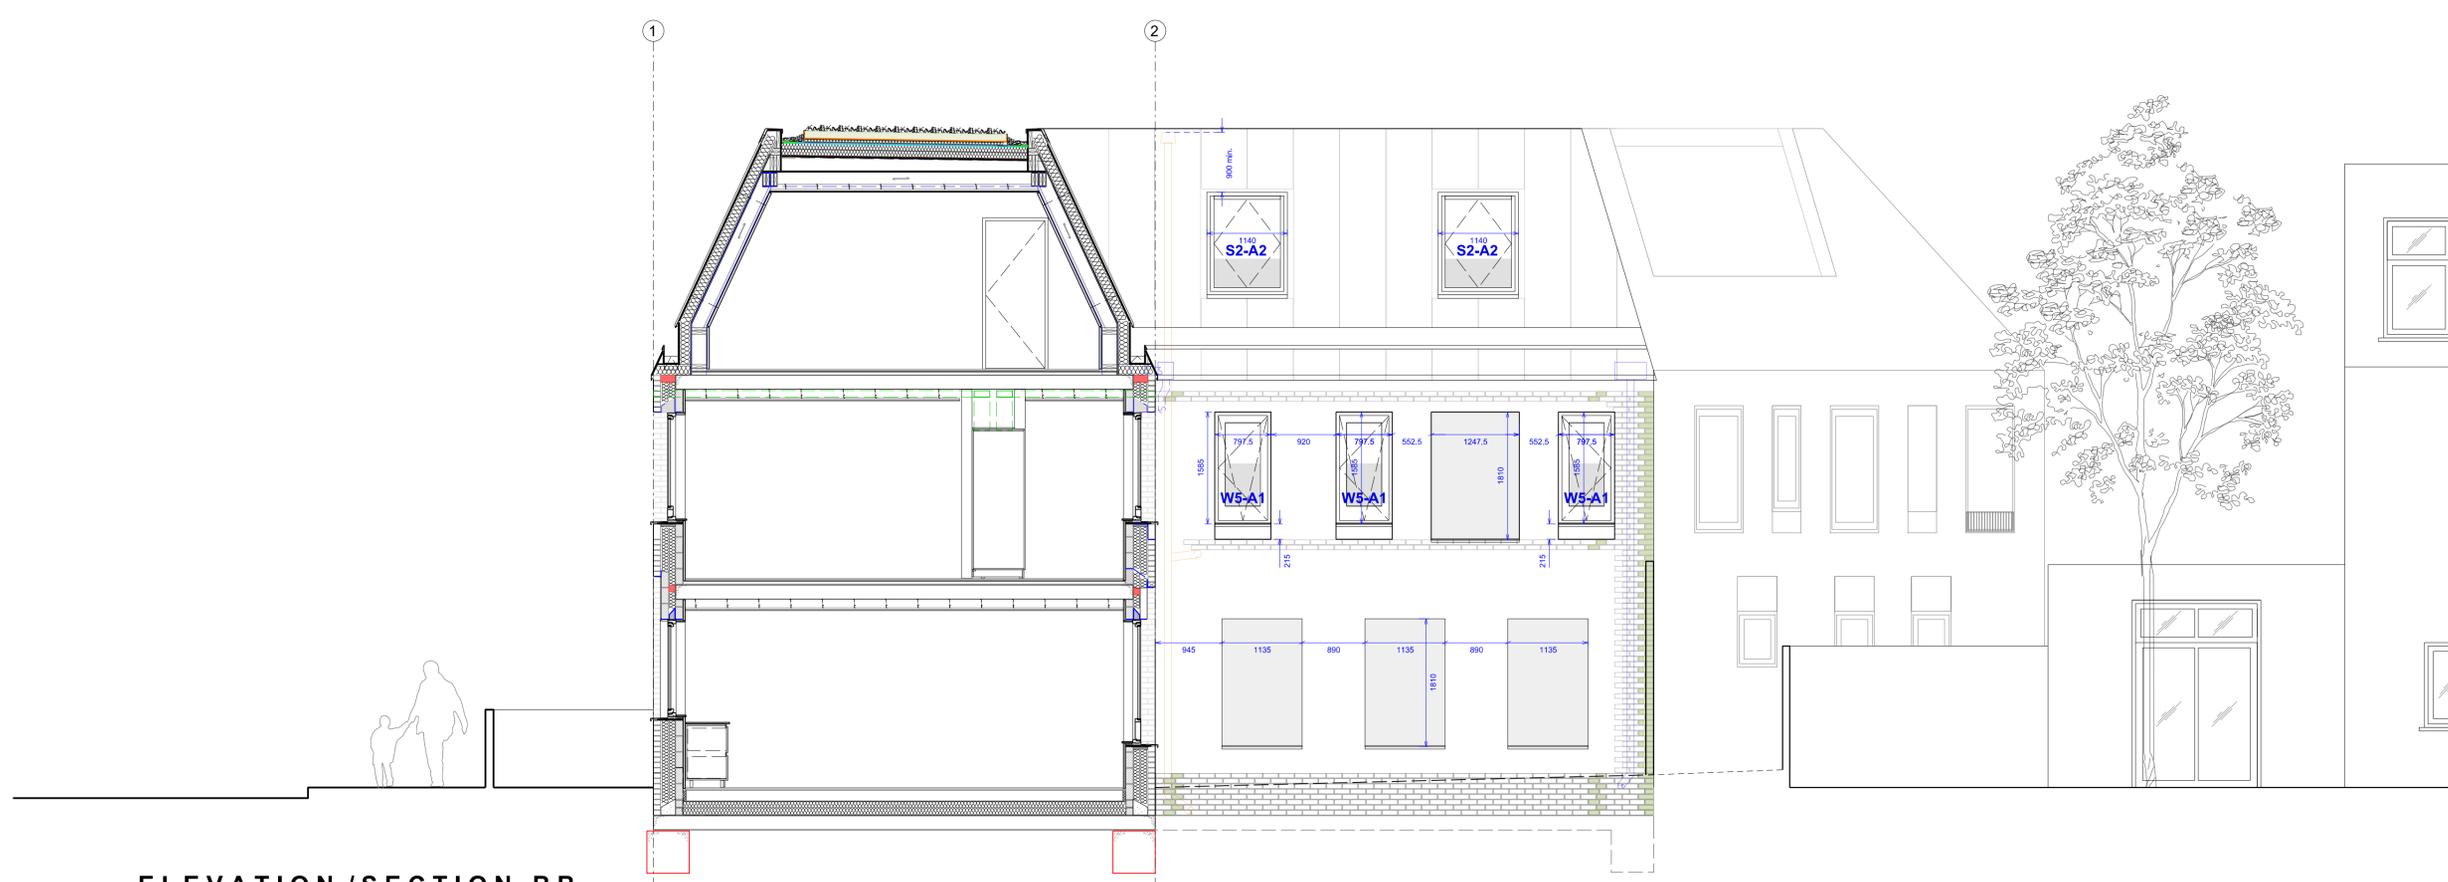

ELEVATION /SECTION BB
Proposed