


1 Elevation A South  
1 : 100

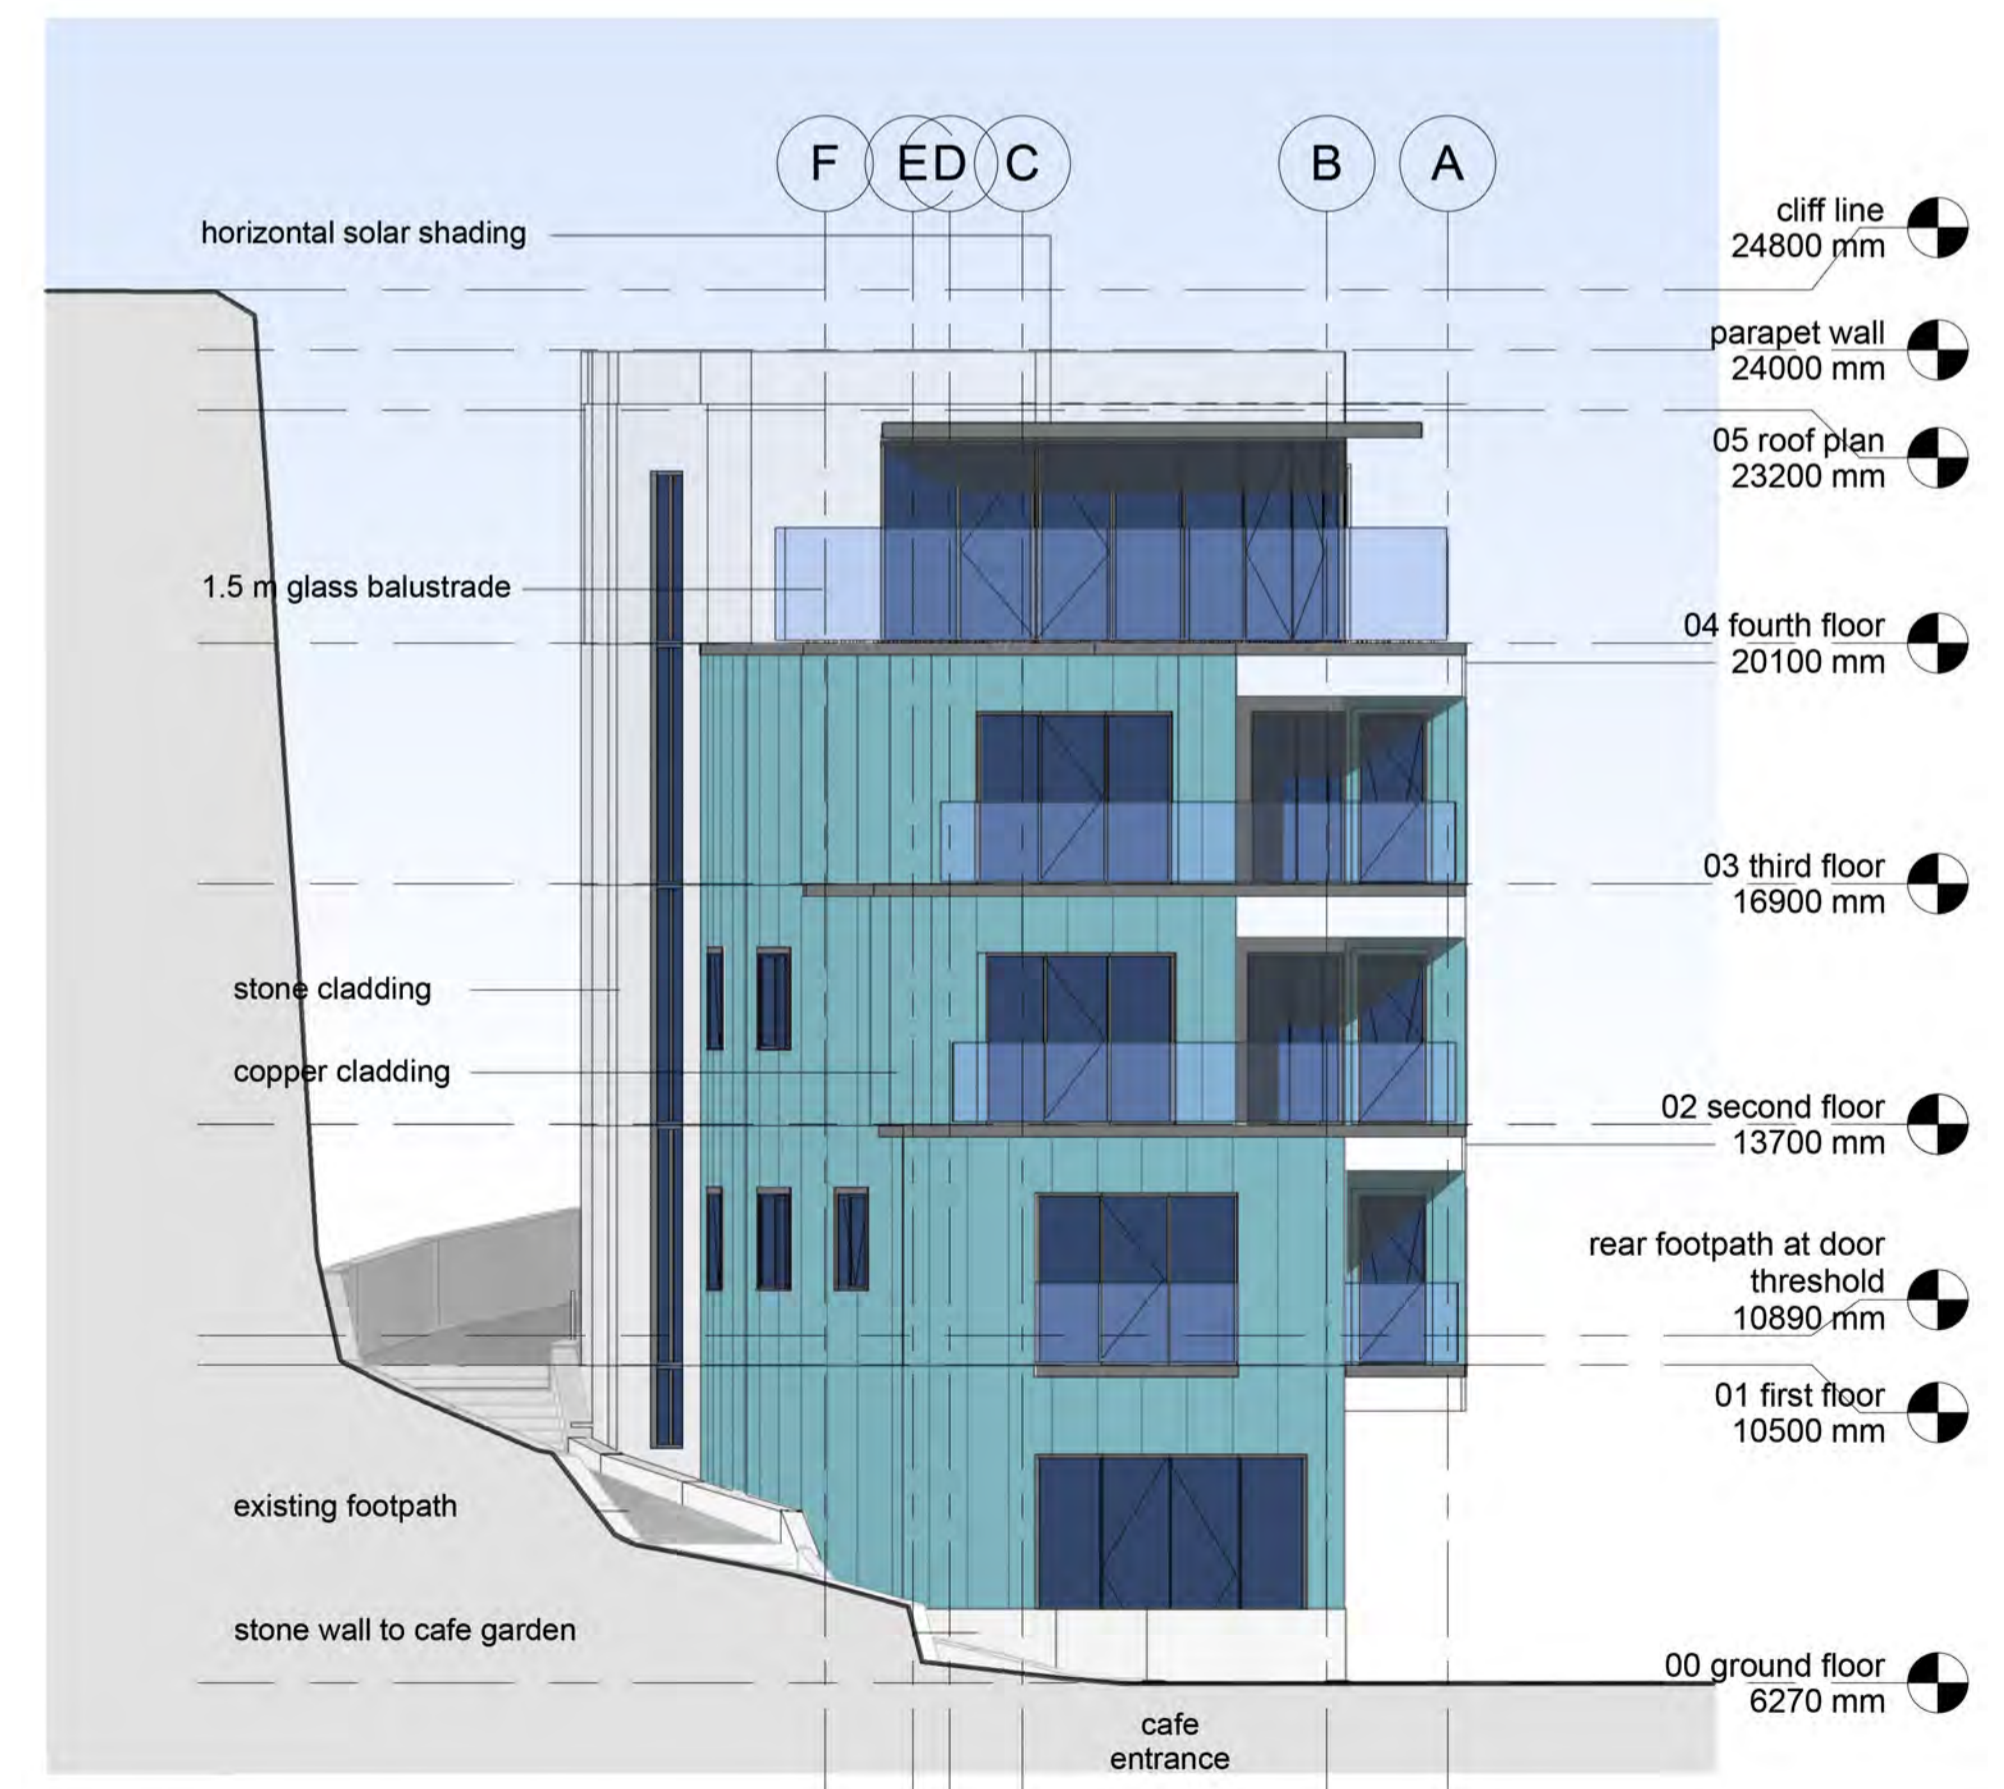

2 Elevation B West  
1 : 100

P3 20200803  
Scale bar added. Scale corrected.  
P2 20200702  
Planning issue  
P1 20200529  
First issue

mbw architects  
ul. Czubinów 14, 32-020 Wieliczka, Poland  
mail@mbwarchitekci.eu  
+48 502 321 737

project:  
residential building

address:  
Ramsgate, Royal Harbour  
Approach

client:  
Western Undercliff Ltd

architect:  
mgr inż. arch. Magdalena  
Bronowska-Wodyńska

registration no:  
MPOIA/1364

checked:  
registration no:

drawing:  
elevations south and west

status: planning  
drwg no: 2201  
revision: P3

scale: 1:100 @ A1  
date: 05.2020  
project no: 015\_2019