



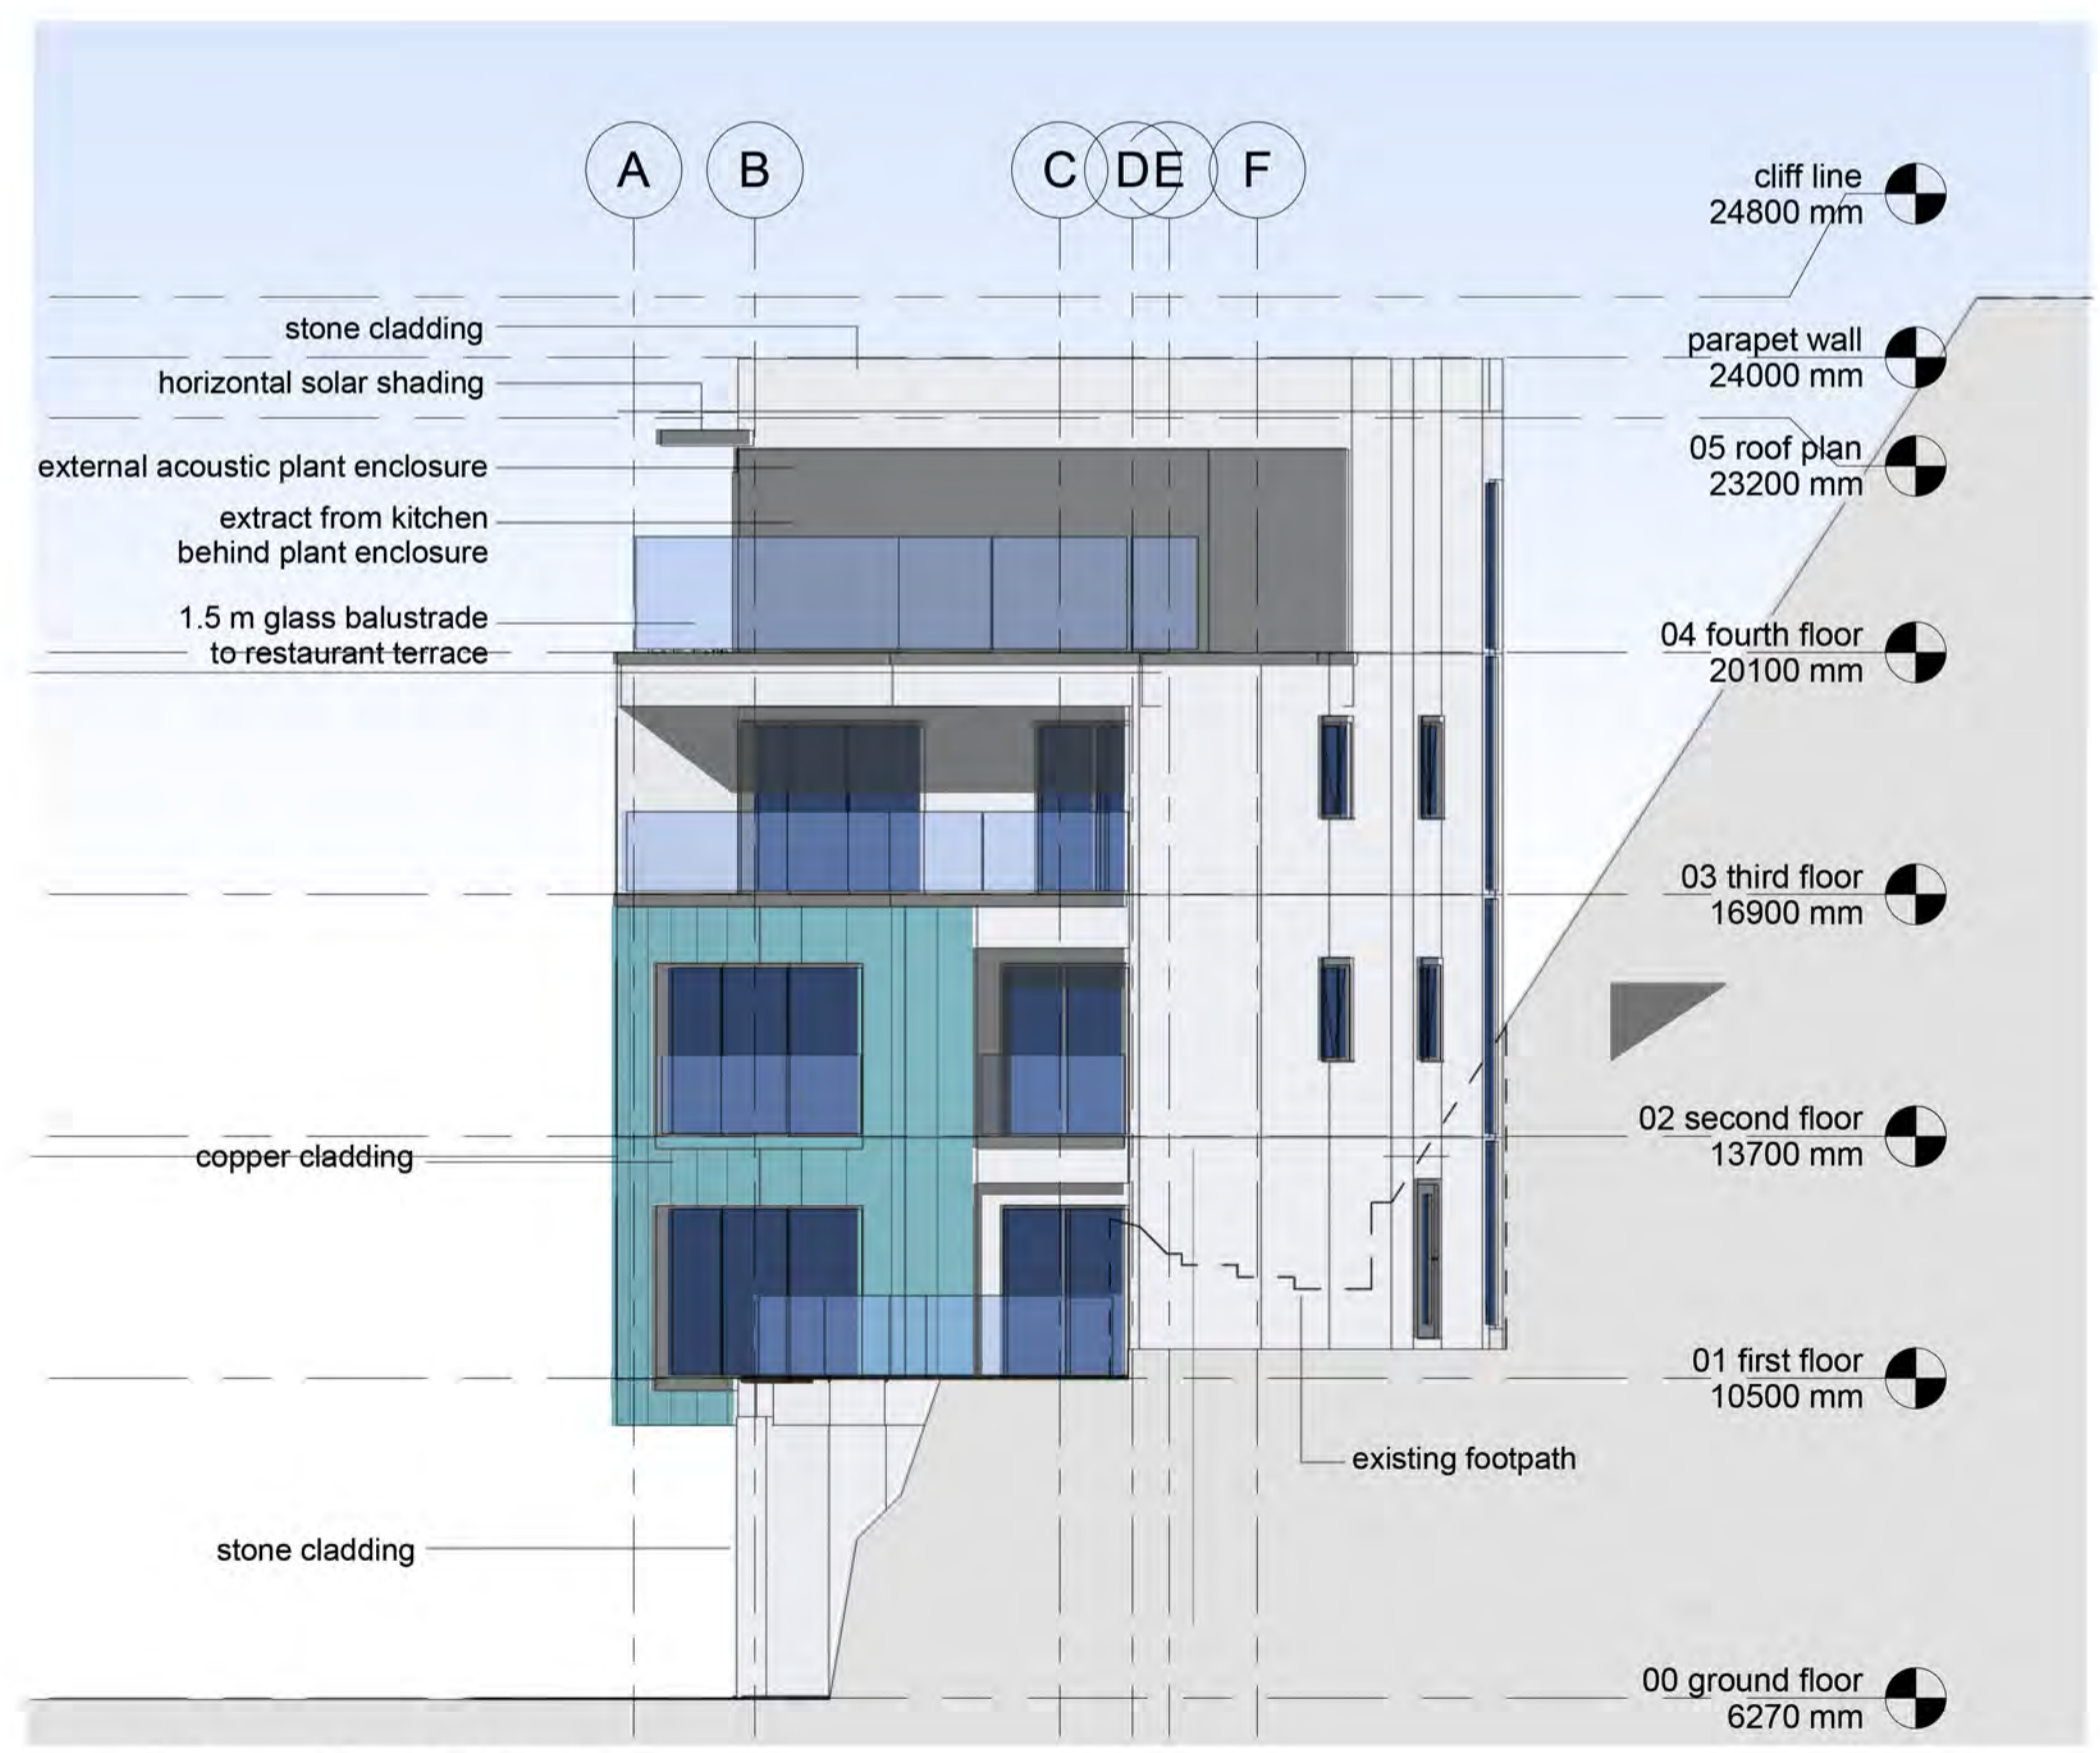

1 Elevation C North
1 : 100

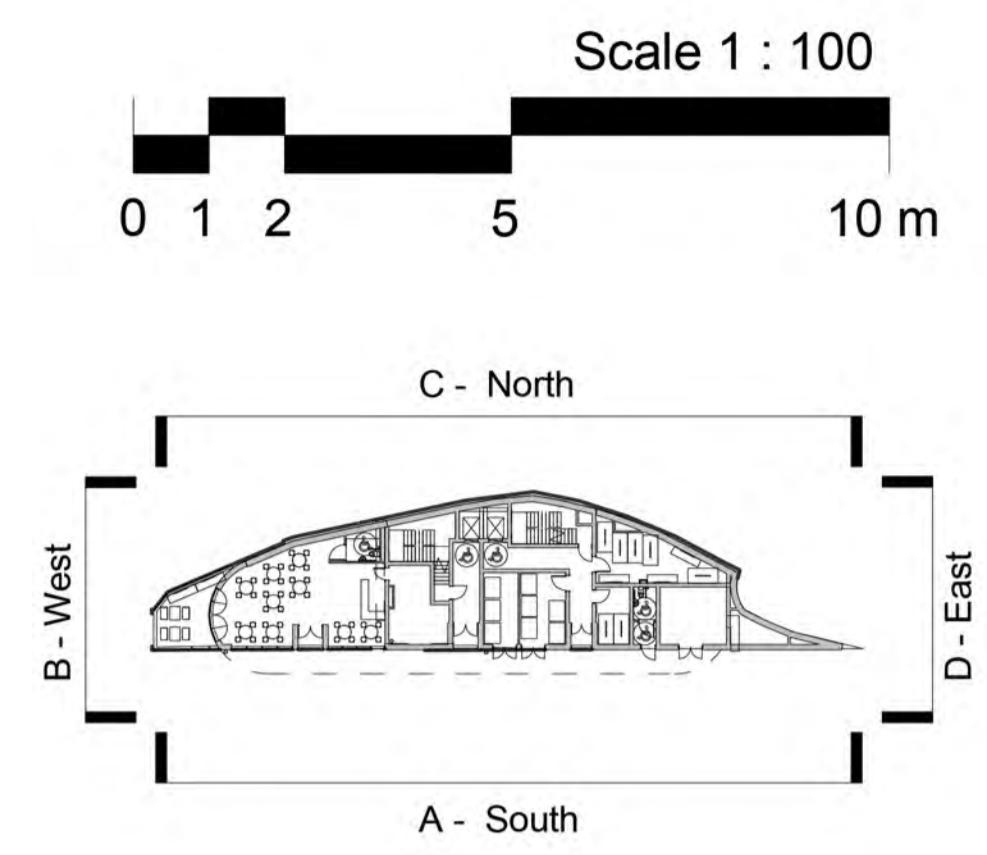

2 Elevation D East
1 : 100

- P3 20200803
Scale bar added. Scale corrected.
- P2 20200702
Planning issue
- P1 20200529
First issue

mbw architects
ul. Czubiniów 14, 32-020 Wieliczka, Poland
mail@mbwarchitekci.eu
+48 502 321 737

project:
residential building

address:
Ramsgate, Royal Harbour
Approach
client:
Western Undercliff Ltd

architect: mgr inż. arch. Magdalena Bronowska-Wodyńska registration no: MPOIA/1364
checked: registration no:

drawing:
elevations north and east
status: planning drwg no: 2202 revision: P3
scale: 1:100 @ A1 date: 05.2020 project no: 015_2019