


NOTE:
 All dimensions in millimetres unless otherwise indicated.
 Drawing is issued for information purposes only. All dimensions to be verified on site prior to commencement of any work or the production of any shop drawing.
 All discrepancies to be reported to the architect immediately.
 This drawing is to be read with all consultants drawings and any other related information.
 This drawing cannot be copied or reproduced by others. All rights reserved.

KEY

	EXISTING FABRIC
	PROPOSED FABRIC
	BRICK/BRICK FINISH
	ROOFING TILES
	TILING
	TIMBER

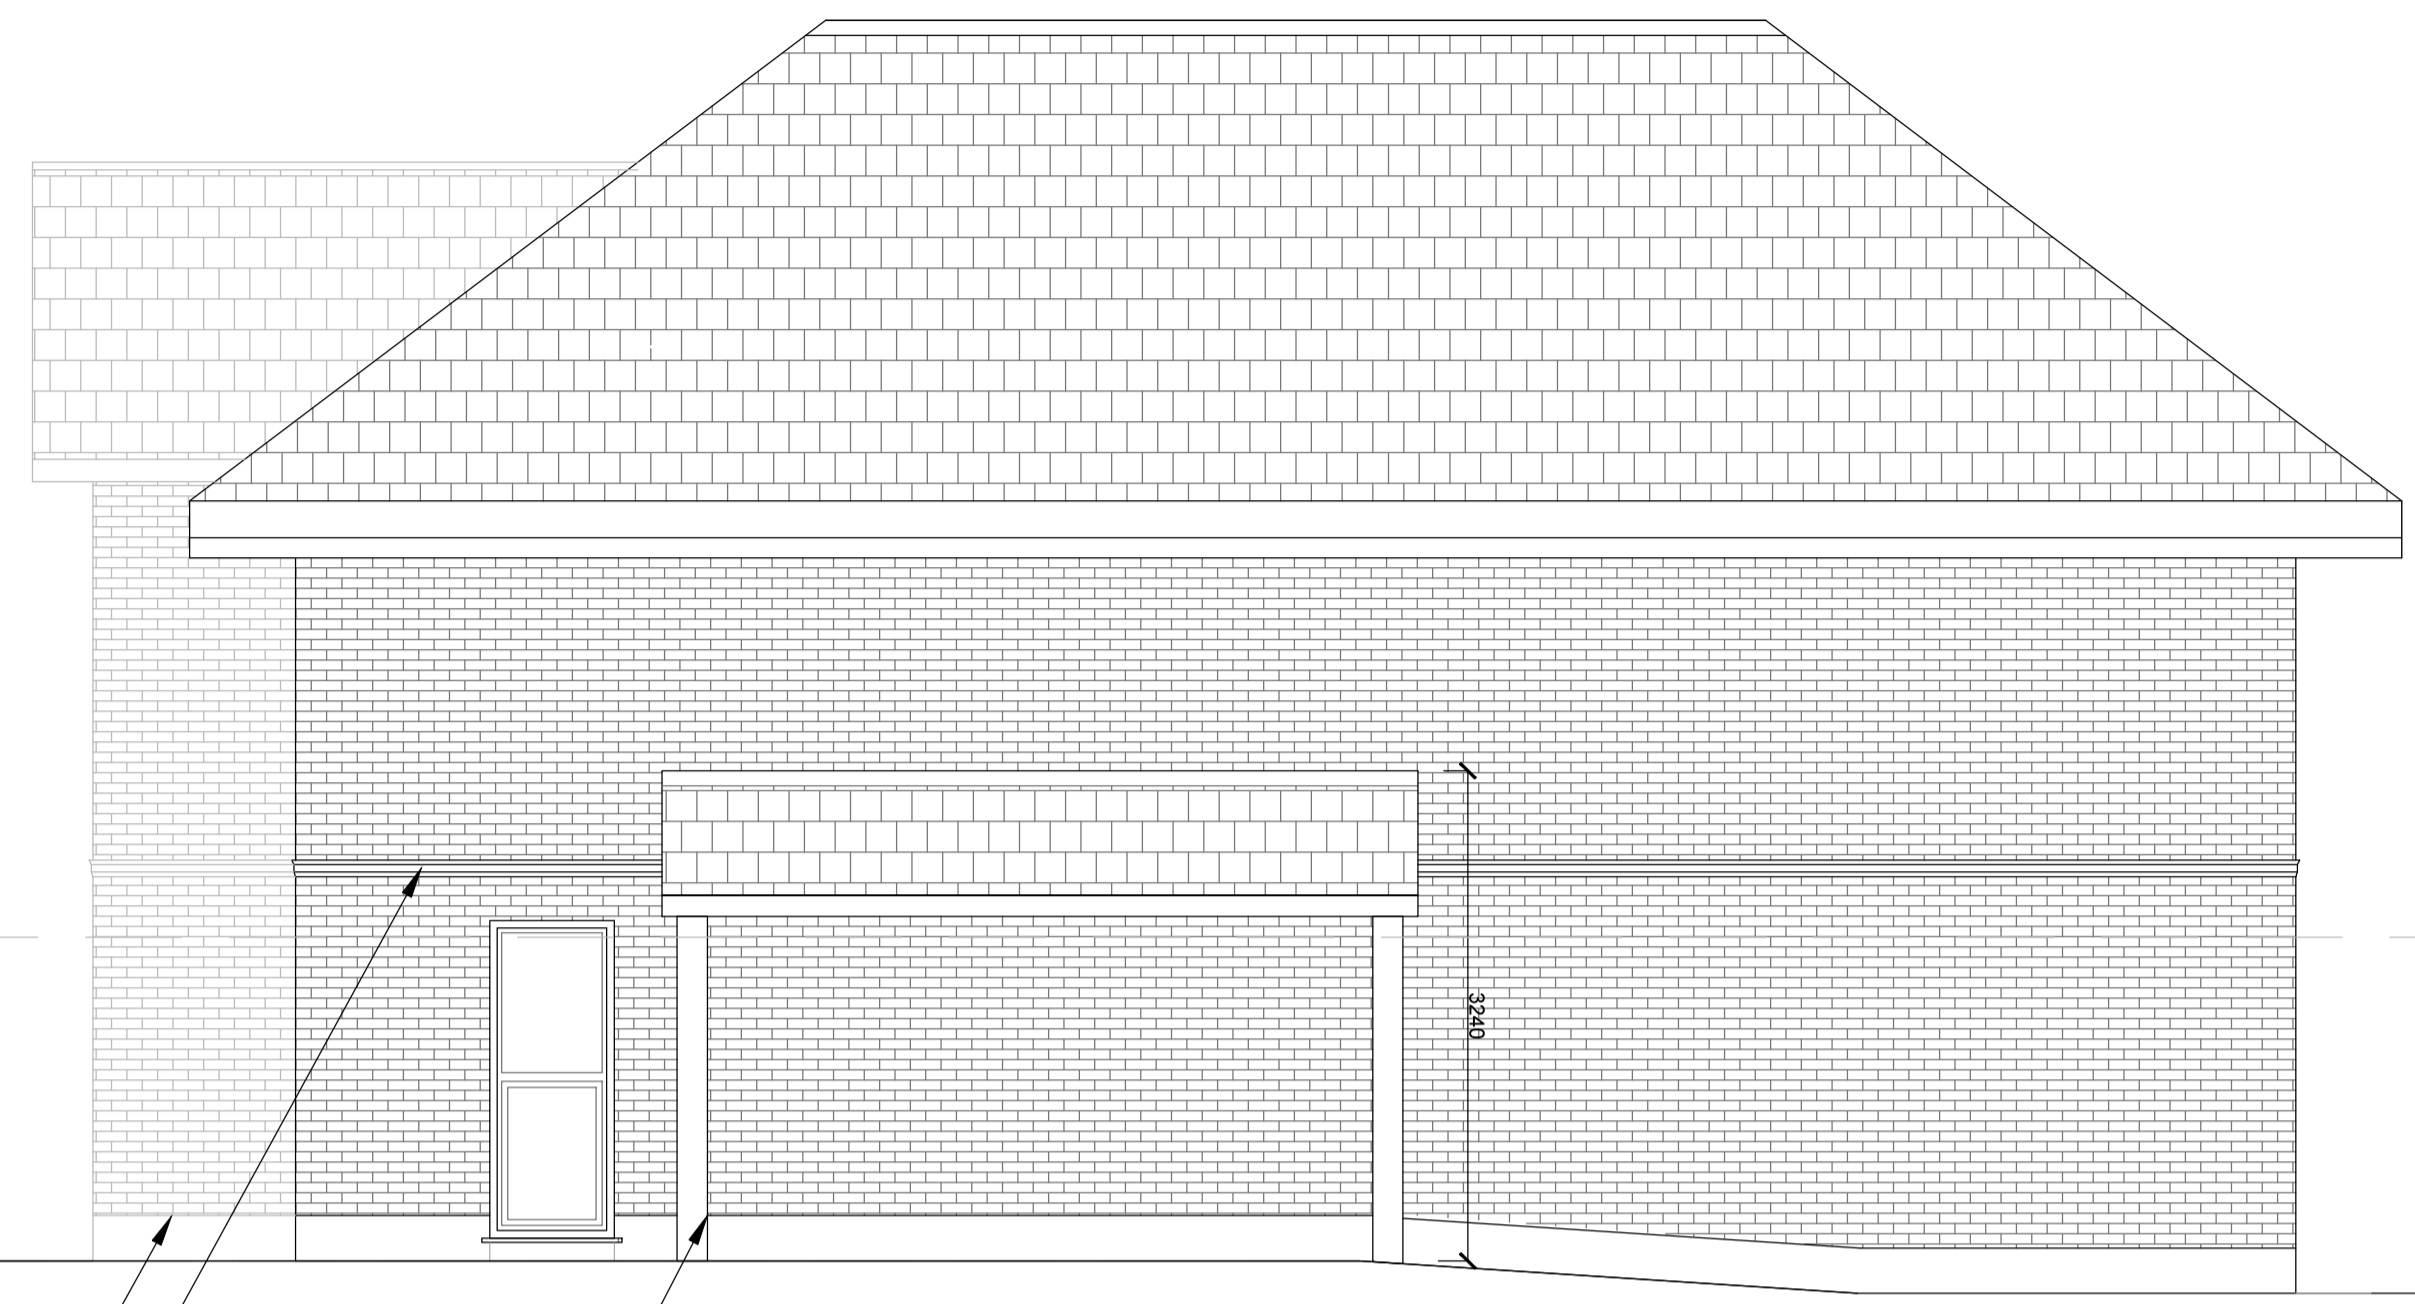


PROPOSED RIGHT (NORTH EAST) ELEVATION

EXTENDED & WIDENED PROPOSED FRONT ENTRANCE


PROPOSED CAST STONE BANDING AT LINE OF EXISTING EAVES

PROPOSED OPEN SIDED CARPORT IN EXISTING SIDE DRIVEWAY WITH LOW PITCHED ROOF, STYLE & SLATE TILES TO MATCH MAIN HOUSE

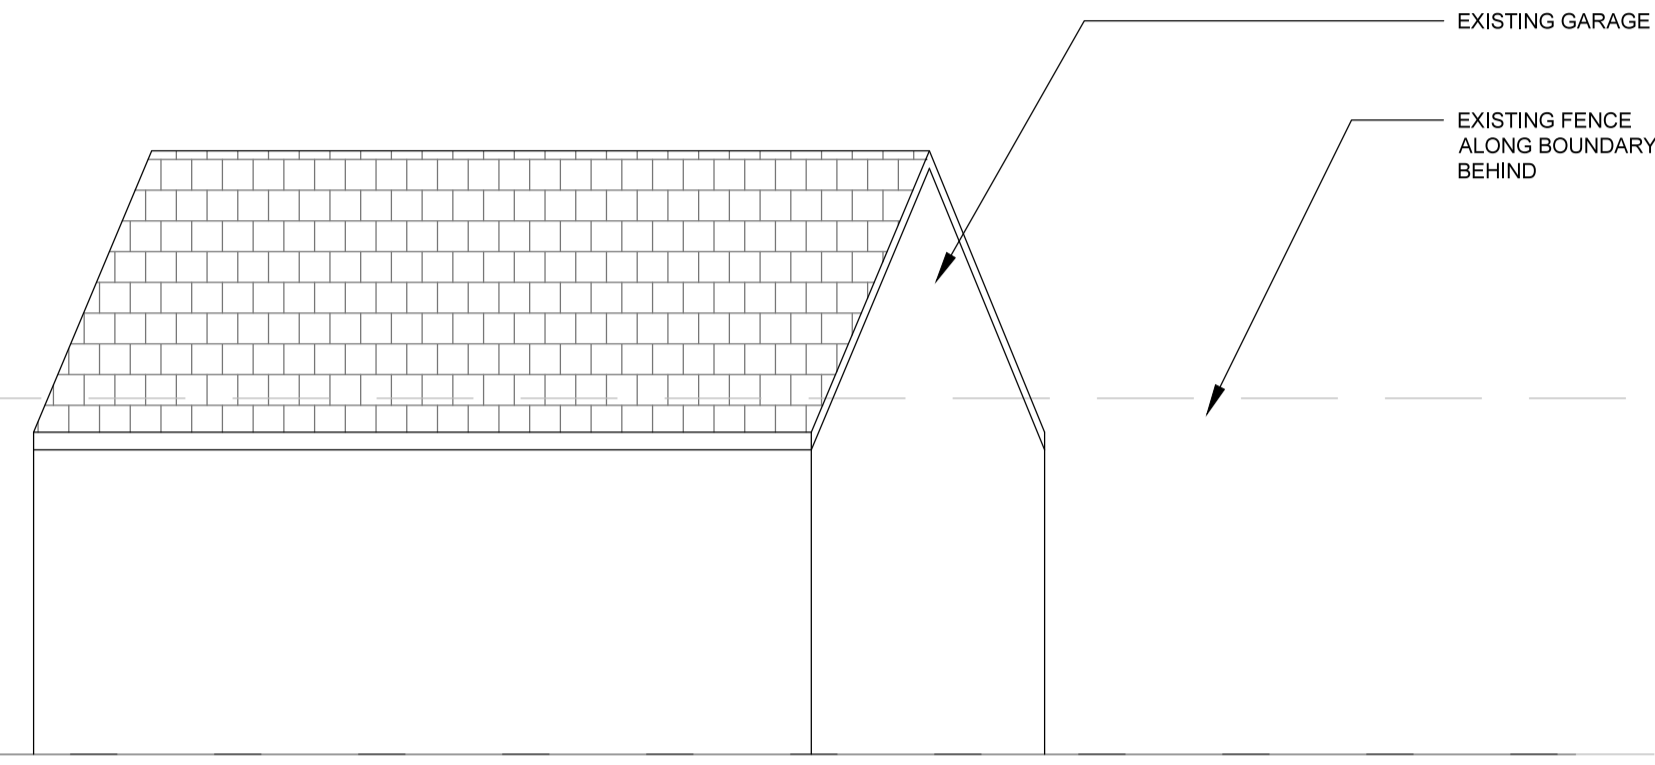

EXISTING GARAGE

EXISTING FENCE ALONG BOUNDARY BEHIND

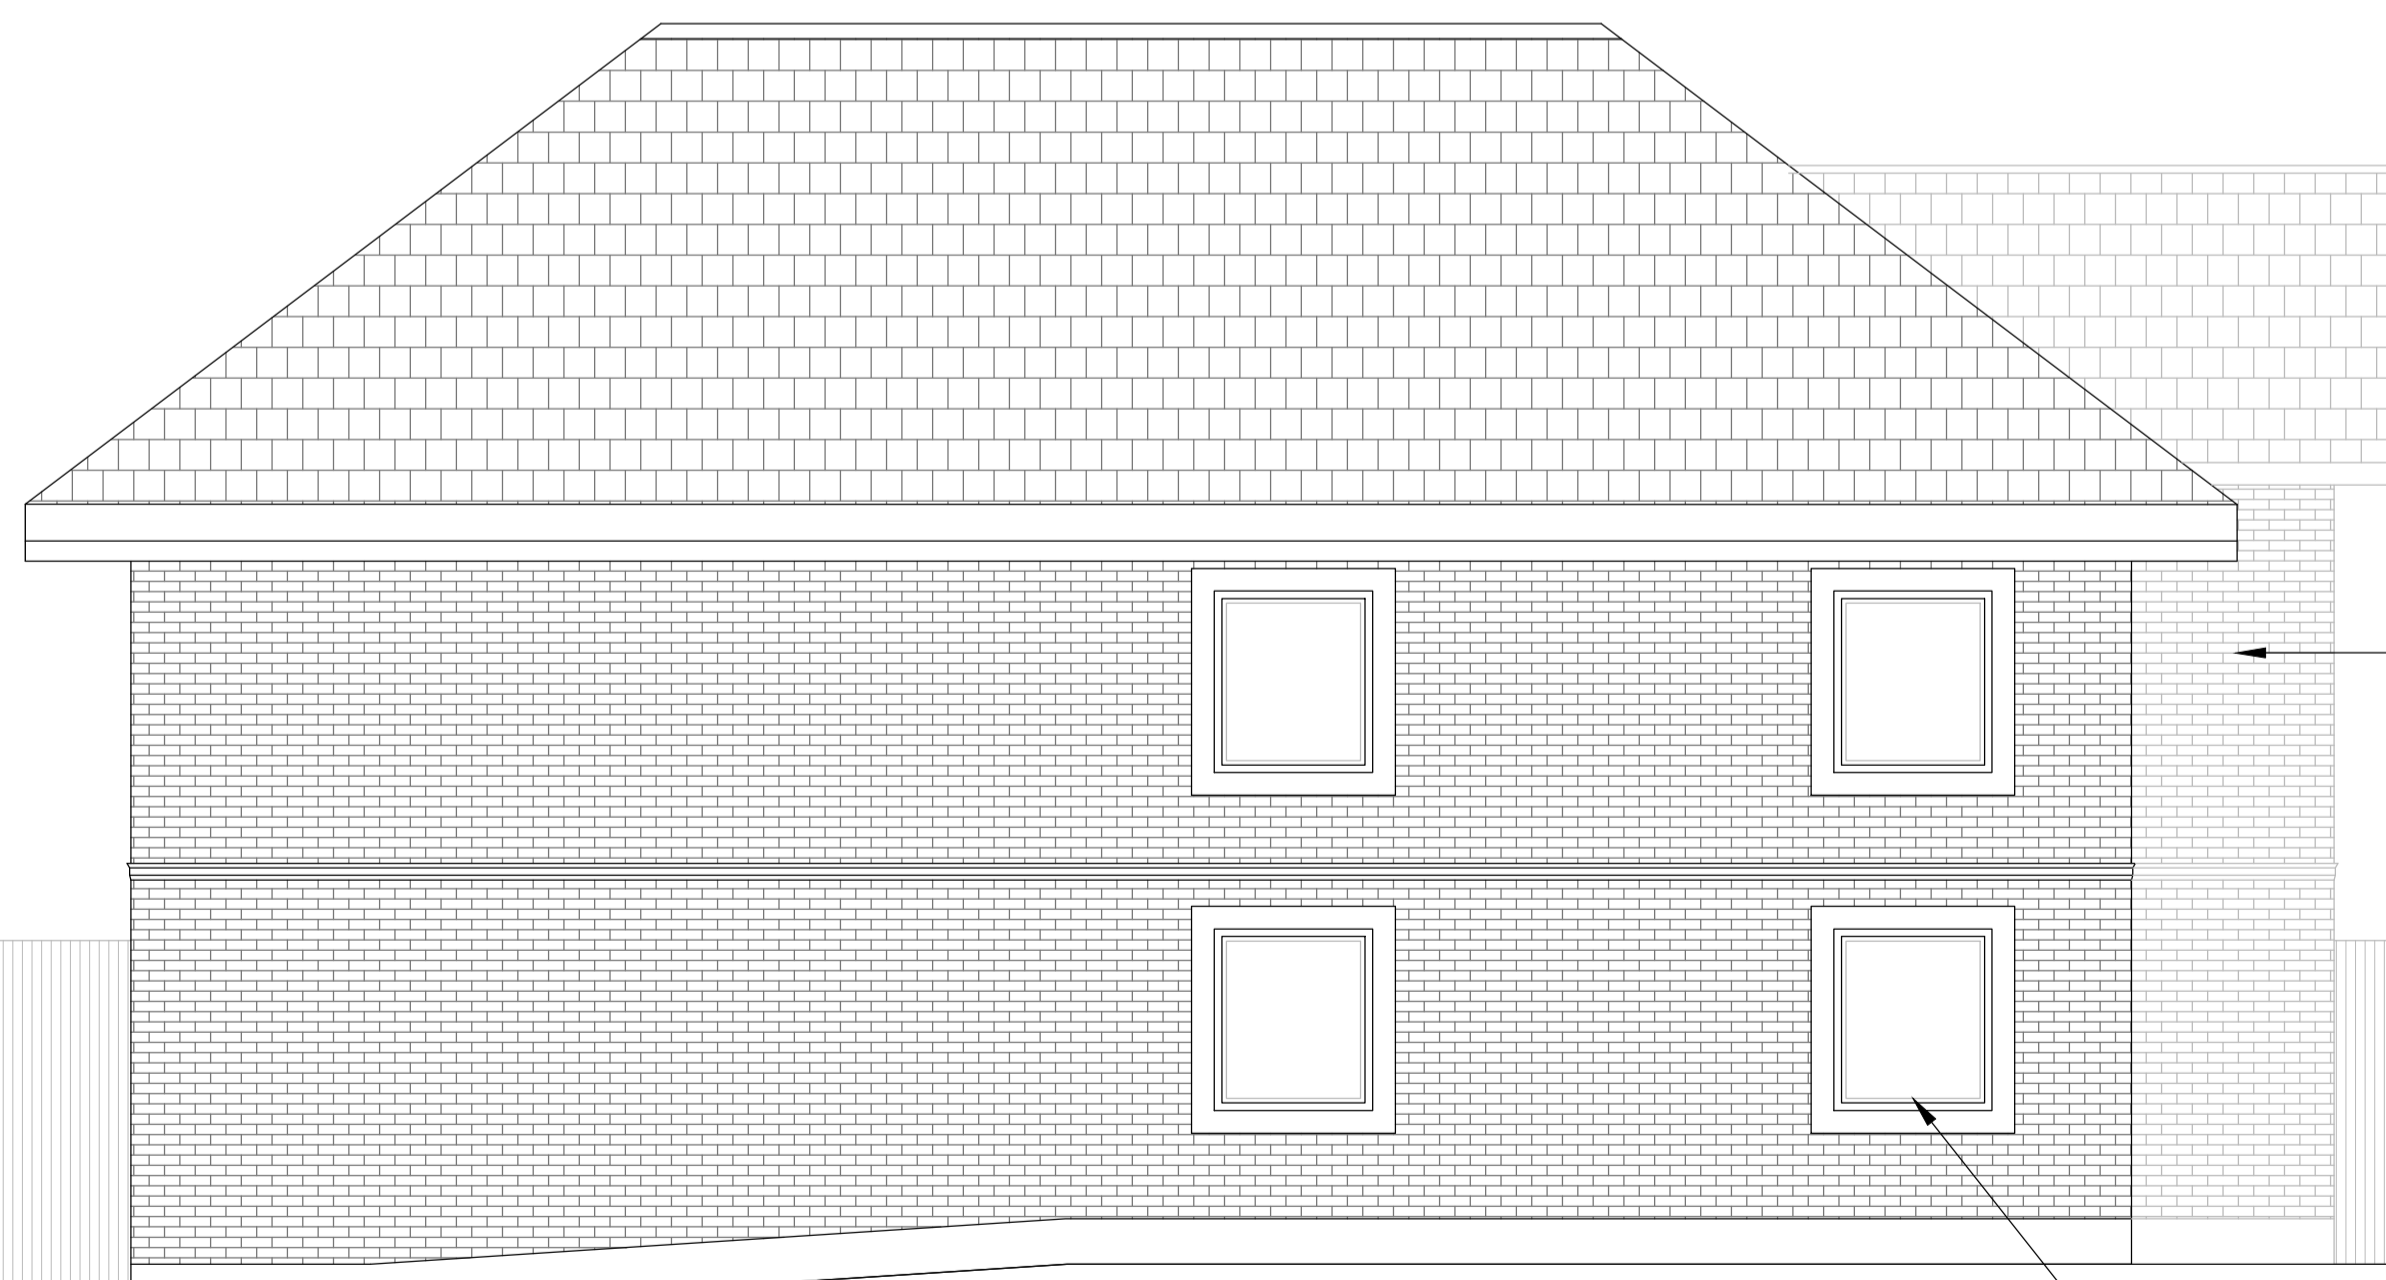

PROPOSED LEFT (SOUTH WEST) ELEVATION

EXISTING GARAGE

PROPOSED WIDENED ENTRANCE PORCH

EXISTING FENCE ALONG BOUNDARY BEYOND

NEW DOUBLE GLAZED WINDOWS TO REPLACE EXISTING IN SAME POSITION

