


Pilaster Capital & Ceiling Moulding 1:5

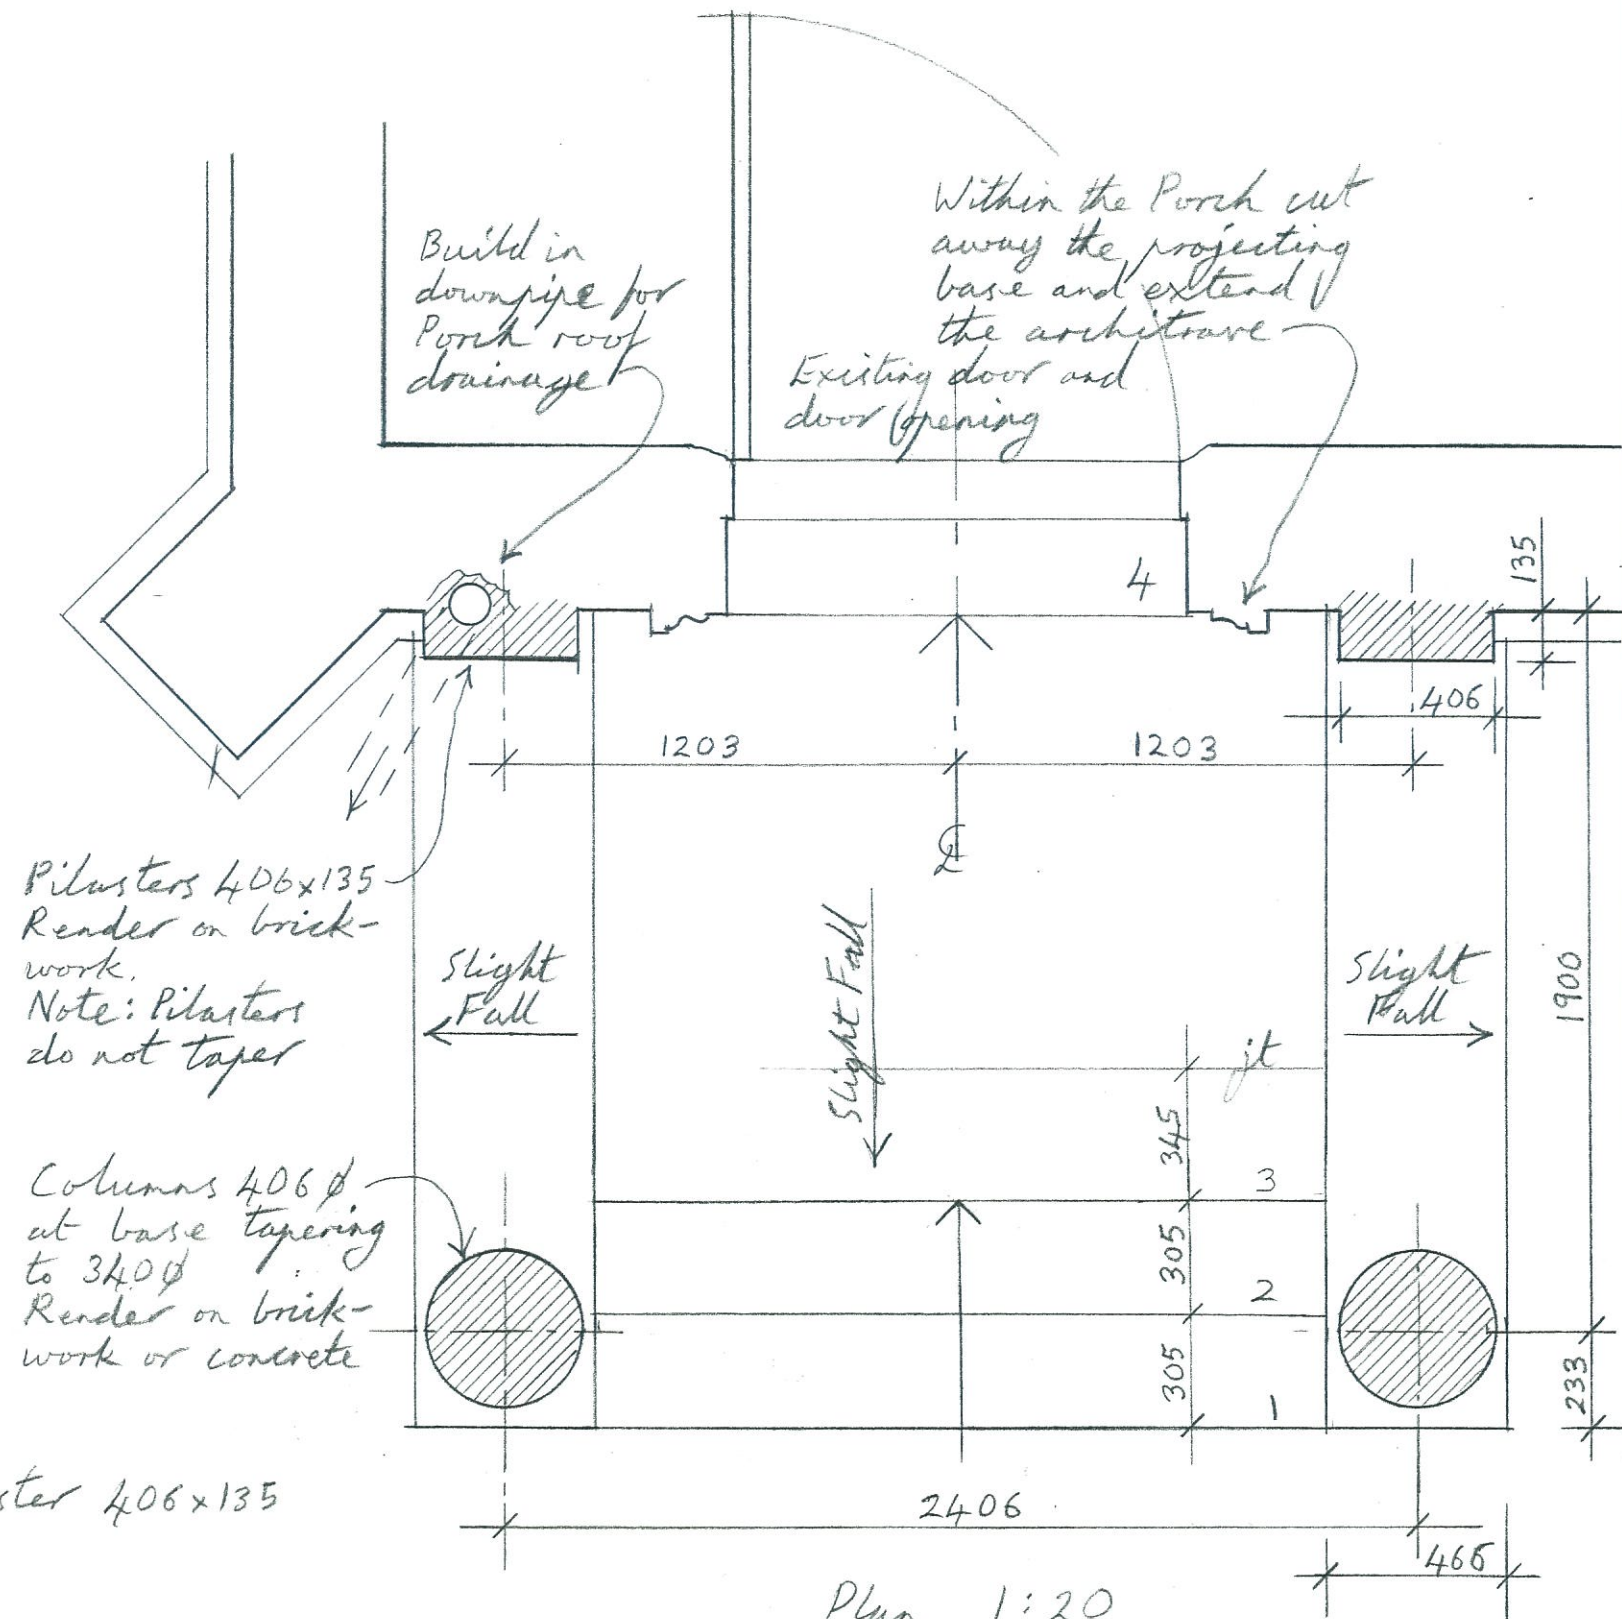

Pilasters 406x135
Render on brick-work.
Note: Pilasters do not taper

Columns 406 ϕ at base tapering to 340 ϕ
Render on brick-work or concrete

Pilaster 406x135

Build in downpipe for Porch roof drainage

Existing door and door opening
Within the Porch cut away the projecting base and extend the architrave

Slight Fall

Slight Fall

Slight Fall

Plan 1:20

Portland stone steps and landing. Steps to be 1 or 3 pieces - Step 4 to be a single piece. Landing to be 1 or 3 pieces. Joint positions to be agreed.
Steps: R=154 G=305.

Rev. No. Landthorn Hatch 6258/206
Scale 1:20 & 1:5 Date 2/9/21 Drawn RT
@ A3 Size

RUSSELL TAYLOR ARCHITECTS
www.rtarclitecs.co.uk
TEL: 020 7261 1984
TEL: 01503 273 092
mail@rtarclitecs.co.uk
LONDON
CORNWALL
© Russell Taylor Architects own the copyright to this drawing and design