


Section thru Porch 1:20

Cornice Moulding 1:5.  
 Make in any suitable lengths but include 2N° corner pieces (do not mitre lengths at corners)

- Nominal Stone sizes:
- 1) 375 x 214
  - 2) 375 x 154
  - 3) 345 x 154
  - 4) 260 x 214

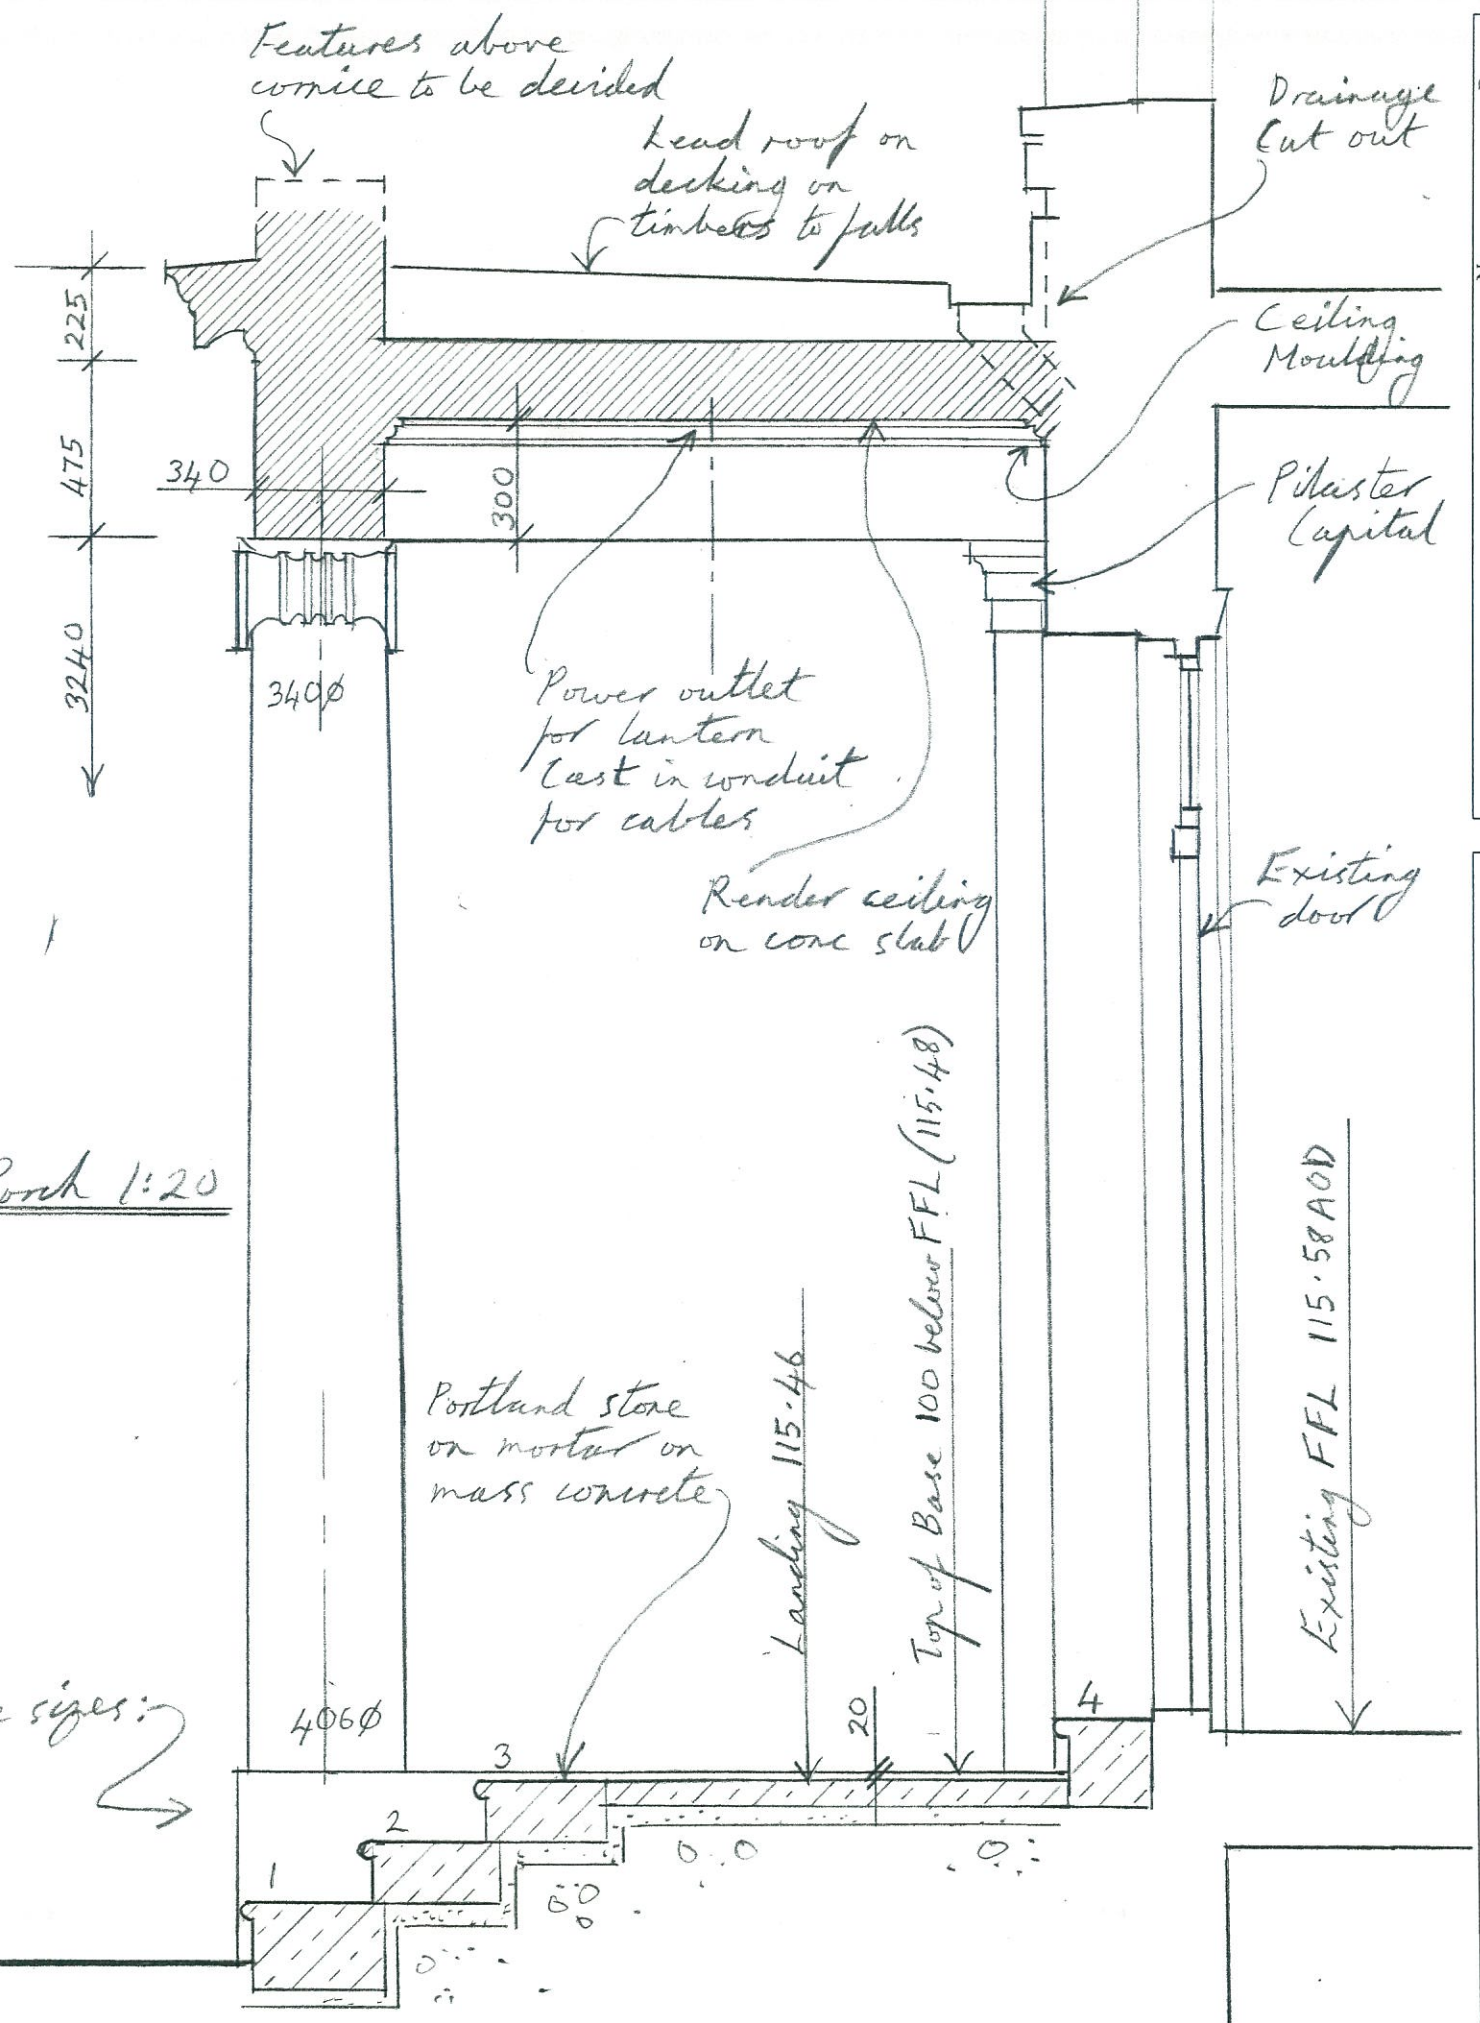

Rev. No. *Landthorn Hatch 6258/207*  
 Scale *1:20 & 1:5* Date *2/9/21* Drawn *RT*  
 @ A3 Size

**RUSSELL TAYLOR ARCHITECTS**  
 www.rtaarchitects.co.uk  
 TEL: 020 7261 1984  
 TEL: 01503 273 092  
 mail@rtaarchitects.co.uk  
 LONDON  
 CORNWALL  
 © Russell Taylor Architects own the copyright to this drawing and design