



NORTH ELEVATION



SOUTH ELEVATION

KEY

MATERIAL KEY

- 1

clay brick
- 2

glazed brick - front facades
- 3

ceramic facing tile
- 4

fair faced pre-cast concrete
- 5

roof tile
- 6

render - window reveal
- 7

render - rear facade
- 8

render - rear facade reveal
- 9

composite aluminium window
- 10

metal balustrading
- 11

metal downpipe
- 12


roof light
- 13

glazed brick - rear facades
- For typical window details refer to drawing WOL_ZZ_XX_DR_AR_400

SCALE BAR



SITE PLAN KEY

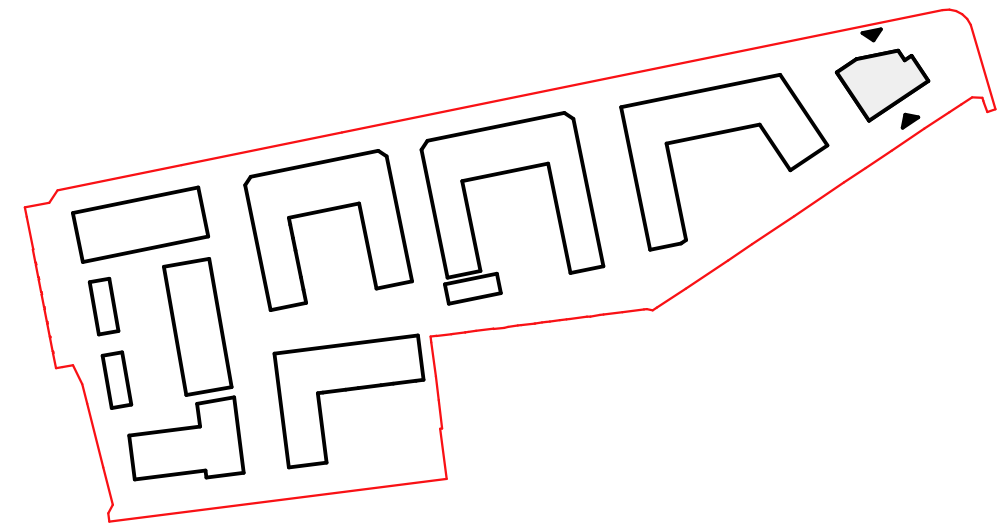

MIKHAIL
RICHES

15 - 29 Windsor Street
London N1 8QG
+44 (0)20 7608 1505
mikhailriches.com

DO NOT SCALE FROM THIS DRAWING

All measurements given are indicative, on site dimensions must be determined prior to the purchaser manufacture of any components. All discrepancies between indicative dimensions given and those measured on site to be brought to architect's attention.

DRAWING TITLE:

Block F, Elevations

PROJECT:

Wolverton

CLIENT:

Love Wolverton Ltd

DATE:

23/10/2020

DRAWING STATUS:

For Planning

SCALE:

1:100 @ A1

Project No: Originator Zone Level Type Role No.


WOL MRA F_ZZ_DR_AR_301



Proposed Church Elevation, 1:500 (A1)



Proposed Radcliffe St East Elevation, 1:250 (A1)

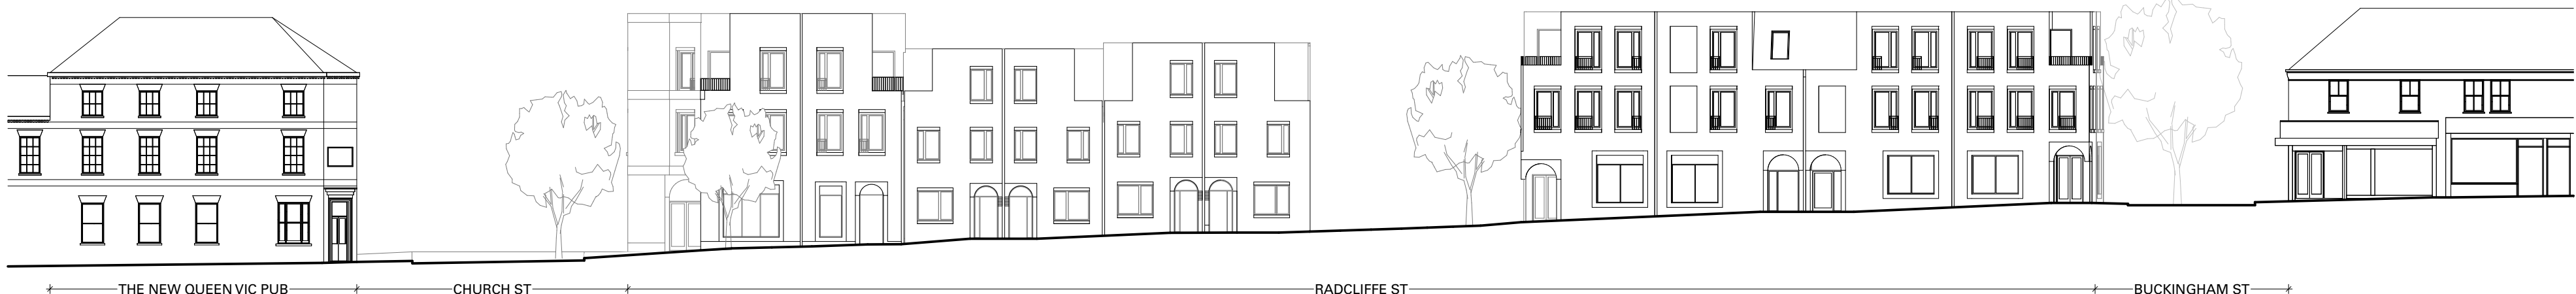

Proposed Radcliffe St West Elevation, 1:250 (A1)




Proposed Buckingham St Elevation, 1:250 (A1)



Proposed St Georges Way Elevation, 1:250 (A1)

SITE PLAN KEY

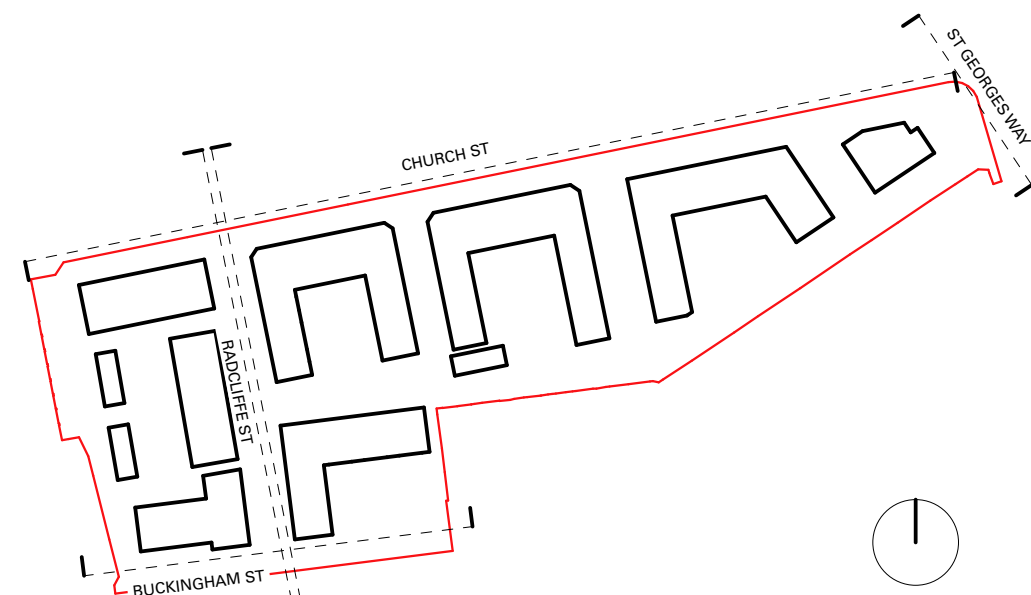

MIKHAIL
RICHES

15 - 29 Windsor Street
London N1 8QG
+44 (0)20 7608 1505
mikhailriches.com

DO NOT SCALE FROM THIS DRAWING

All measurements given are indicative, on site dimensions must be determined prior to the purchaser manufacture of any components. All discrepancies between indicative dimensions given and those measured on site to be brought to architect's attention.

DRAWING TITLE:

Proposed Site Wide Elevations

PROJECT:

Wolverton

CLIENT:

Love Wolverton Ltd

DATE:

23/10/2020

DRAWING STATUS:


For Planning

SCALE:

SCALE ON DRAWING

Project No: Originator Zone Level Type Role No.

WOL MRA ZZ_ZZ_DR_AR_300

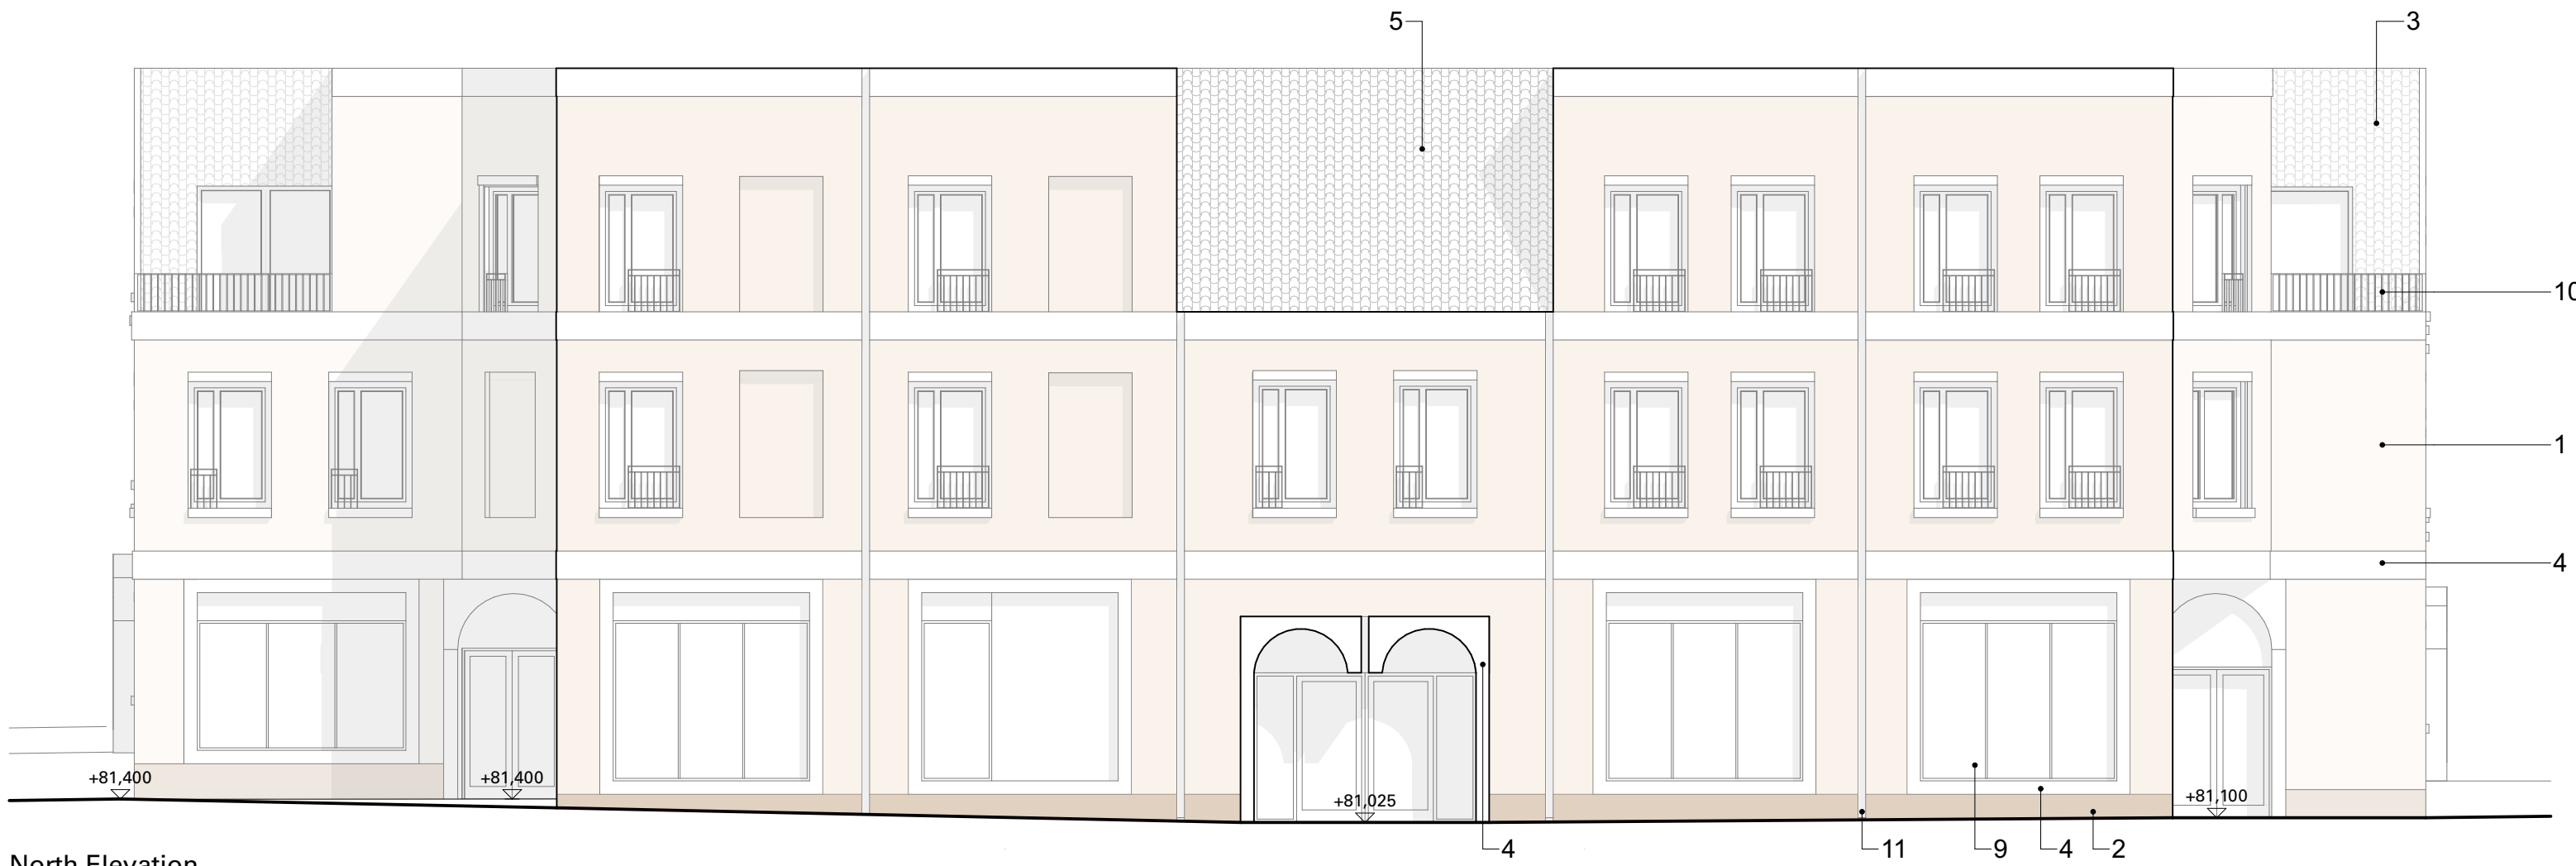

North Elevation



East Elevation



South Elevation



West Elevation

KEY


MATERIAL KEY

- 1 clay brick
 - 2 glazed brick - front facades
 - 3 ceramic facing tile
 - 4 fair faced pre-cast concrete
 - 5 roof tile
 - 6 render - window reveal
 - 7 render - rear facade
 - 8 render - rear facade reveal
 - 9 composite aluminium window
 - 10 metal balustrading
 - 11 metal downpipe
 - 12 roof light
 - 13 glazed brick - rear facades
- For typical window details refer to drawing WOL_ZZ_XX_DR_AR_400

SCALE BAR



SITE PLAN KEY

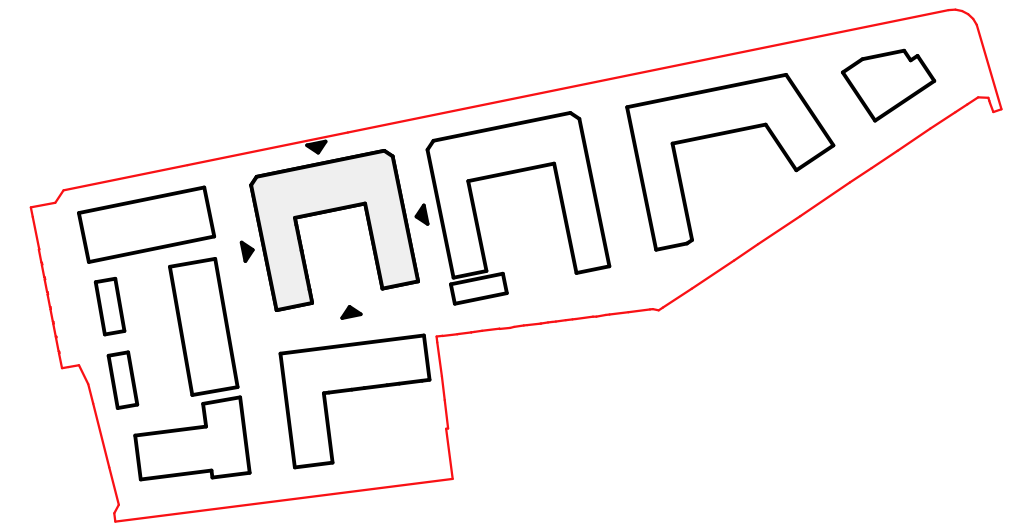

MIKHAIL
RICHES

15 - 29 Windsor Street
London N1 8QG
+44 (0)20 7608 1505
mikhailriches.com

DO NOT SCALE FROM THIS DRAWING

All measurements given are indicative, on site dimensions must be determined prior to the purchaser manufacture of any components. All discrepancies between indicative dimensions given and those measured on site to be brought to architect's attention.

DRAWING TITLE:

Block B, Elevations

PROJECT:

Wolverton

CLIENT:

Love Wolverton Ltd

DATE:

23/10/2020

DRAWING STATUS:

For Planning

SCALE:

1:100 @ A1, 1:200 @ A3

Project No: Originator Zone Level Type Role No.

WOL MRA B_ZZ_DR_AR_300



North Elevation



East Elevation



South Elevation



West Elevation

KEY


MATERIAL KEY

- 1 clay brick
 - 2 glazed brick - front facades
 - 3 ceramic facing tile
 - 4 fair faced pre-cast concrete
 - 5 roof tile
 - 6 render - window reveal
 - 7 render - rear facade
 - 8 render - rear facade reveal
 - 9 composite aluminium window
 - 10 metal balustrading
 - 11 metal downpipe
 - 12 roof light
 - 13 glazed brick - rear facades
- For typical window details refer to drawing WOL_ZZ_XX_DR_AR_400

SCALE BAR



SITE PLAN KEY

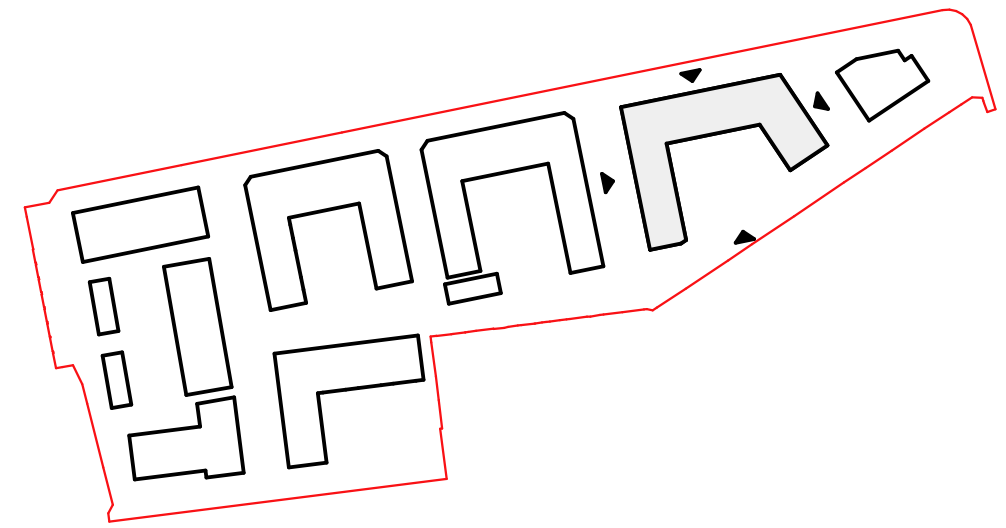

MIKHAIL
RICHES

15 - 29 Windsor Street
London N1 8QG
+44 (0)20 7608 1505
mikhailriches.com

DO NOT SCALE FROM THIS DRAWING

All measurements given are indicative. on site dimensions must be determined prior to the purchaser manufacture of any components. All discrepancies between indicative dimensions given and those measured on site to be brought to architect's attention.

DRAWING TITLE:

Block D, Elevations

PROJECT:

Wolverton

CLIENT:

Love Wolverton Ltd

DATE:

23/10/2020

DRAWING STATUS:

For Planning

SCALE:

1:100 @ A1, 1:200 @ A3

Project No: Originator Zone Level Type Role No.

WOL MRA D_ZZ_DR_AR_300



North Elevation



East Elevation



South Elevation



West Elevation

KEY


MATERIAL KEY

- 1 clay brick
 - 2 glazed brick - front facades
 - 3 ceramic facing tile
 - 4 fair faced pre-cast concrete
 - 5 roof tile
 - 6 render - window reveal
 - 7 render - rear facade
 - 8 render - rear facade reveal
 - 9 composite aluminium window
 - 10 metal balustrading
 - 11 metal downpipe
 - 12 roof light
 - 13 glazed brick - rear facades
- For typical window details refer to drawing WOL_ZZ_XX_DR_AR_400

SCALE BAR



SITE PLAN KEY

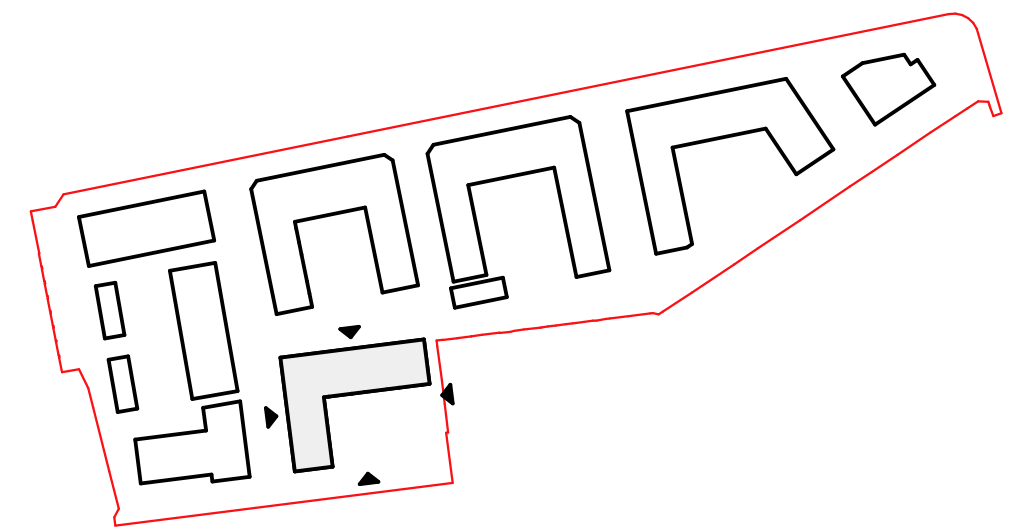

MIKHAIL
RICHES

15 - 29 Windsor Street
London N1 8QG
+44 (0)20 7608 1505
mikhailriches.com

DO NOT SCALE FROM THIS DRAWING

All measurements given are indicative. on site dimensions must be determined prior to the purchaser manufacture of any components. All discrepancies between indicative dimensions given and those measured on site to be brought to architect's attention.

DRAWING TITLE:

Block E, Elevations

PROJECT:

Wolverton

CLIENT:

Love Wolverton Ltd

DATE:

23/10/2020

DRAWING STATUS:

For Planning

SCALE:

1:100 @ A1, 1:200 @ A3

Project No: Originator Zone Level Type Role No.

WOL MRA E_ZZ_DR_AR_300



WEST ELEVATION



EAST ELEVATION

KEY


MATERIAL KEY

- 1 clay brick
 - 2 glazed brick - front facades
 - 3 ceramic facing tile
 - 4 fair faced pre-cast concrete
 - 5 roof tile
 - 6 render - window reveal
 - 7 render - rear facade
 - 8 render - rear facade reveal
 - 9 composite aluminium window
 - 10 metal balustrading
 - 11 metal downpipe
 - 12 roof light
 - 13 glazed brick - rear facades
- For typical window details refer to drawing WOL_ZZ_XX_DR_AR_400

SCALE BAR



SITE PLAN KEY

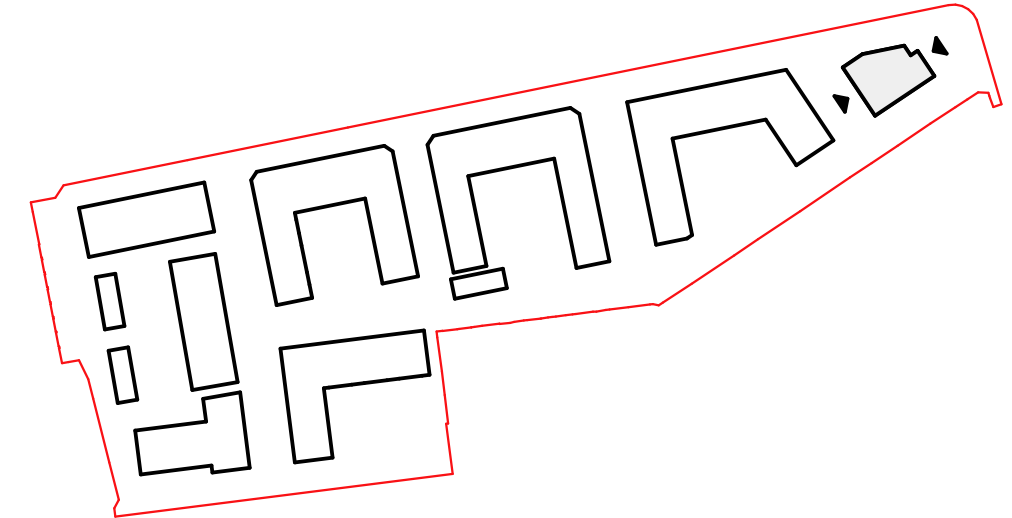

MIKHAIL
RICHES

15 - 29 Windsor Street
London N1 8QG
+44 (0)20 7608 1505
mikhailriches.com

DO NOT SCALE FROM THIS DRAWING

All measurements given are indicative. on site dimensions must be determined prior to the purchaser manufacture of any components. All discrepancies between indicative dimensions given and those measured on site to be brought to architect's attention.

DRAWING TITLE:

Block F, Elevations

PROJECT:

Wolverton

CLIENT:

Love Wolverton Ltd

DATE:

23/10/2020

DRAWING STATUS:

For Planning

SCALE:

1:100 @ A1, 1:200 @ A3

Project No: Originator Zone Level Type Role No.

WOL MRA F_ZZ_DR_AR_300