



PHOTO 5.

PHOTO 4. HIDDEN BEHIND

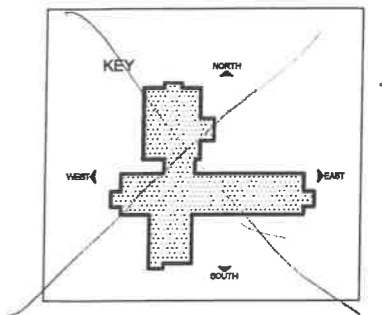


a.b.
1.5
1.5

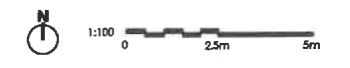


PHOTOS 1, 2 AND 3.

hidden elevation.

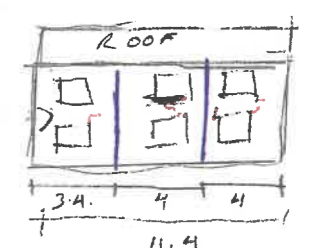

PART HIDDEN ELEVATION AT R.H.S. OF EAST ELEVATION

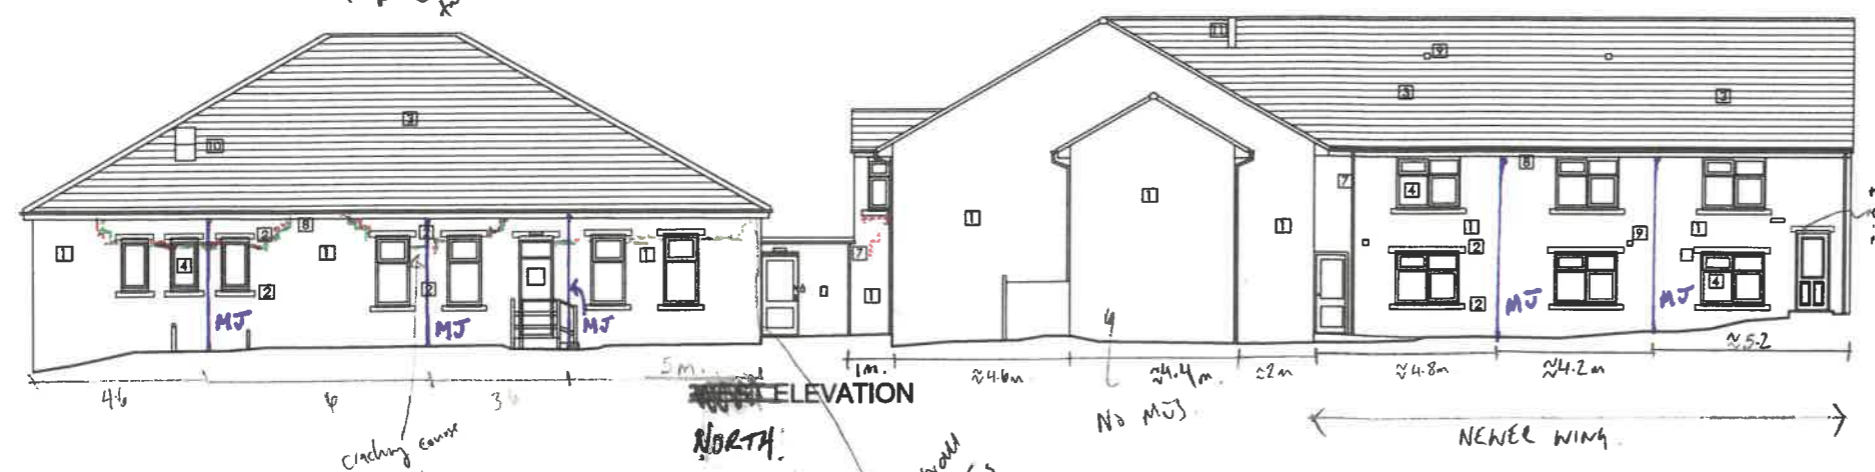

- ELEVATIONS LEGEND**
- 1 Reconstituted stone facings, regular coursing, pitched face, weathered.
 - 2 Reconstituted stone cills & lintels, smooth face, buff
 - 3 Concrete roofing tiles, plain, brown.
 - 4 Window & Door frames, upvc, brown.
 - 5 Conservatory frames, upvc, brown
 - 6 Conservatory Roof glazing frames, upvc, brown.
 - 7 Rainwater goods, upvc, brown.
 - 8 Fascia & soffit, upvc brown & white.
 - 9 Wall vent grilles, upvc beige
 - 10 Roof vent grilles, upvc, brown
 - 11 Roof flues
 - 12 Signs / Plaques

All Intellectual Property Rights (including copyright) in or arising out of this drawing and the building works depicted are owned by Pegasus Planning Group Ltd t/a Armstrong Burton Group &/or Armstrong Burton Architects Ltd and may not be reproduced without a written licence to copy. Pegasus Group accepts no liability for any use of this document other than for its original purpose and by the original client except in circumstances where approval for use has been supplied by Pegasus in writing. © Pegasus Planning Group Limited. © Crown copyright and database rights OS 100042095. Promap. Licence number 100020449. Esmaple Licence number 0100031673. Terms & Conditions @ pegasusgroup.co.uk