
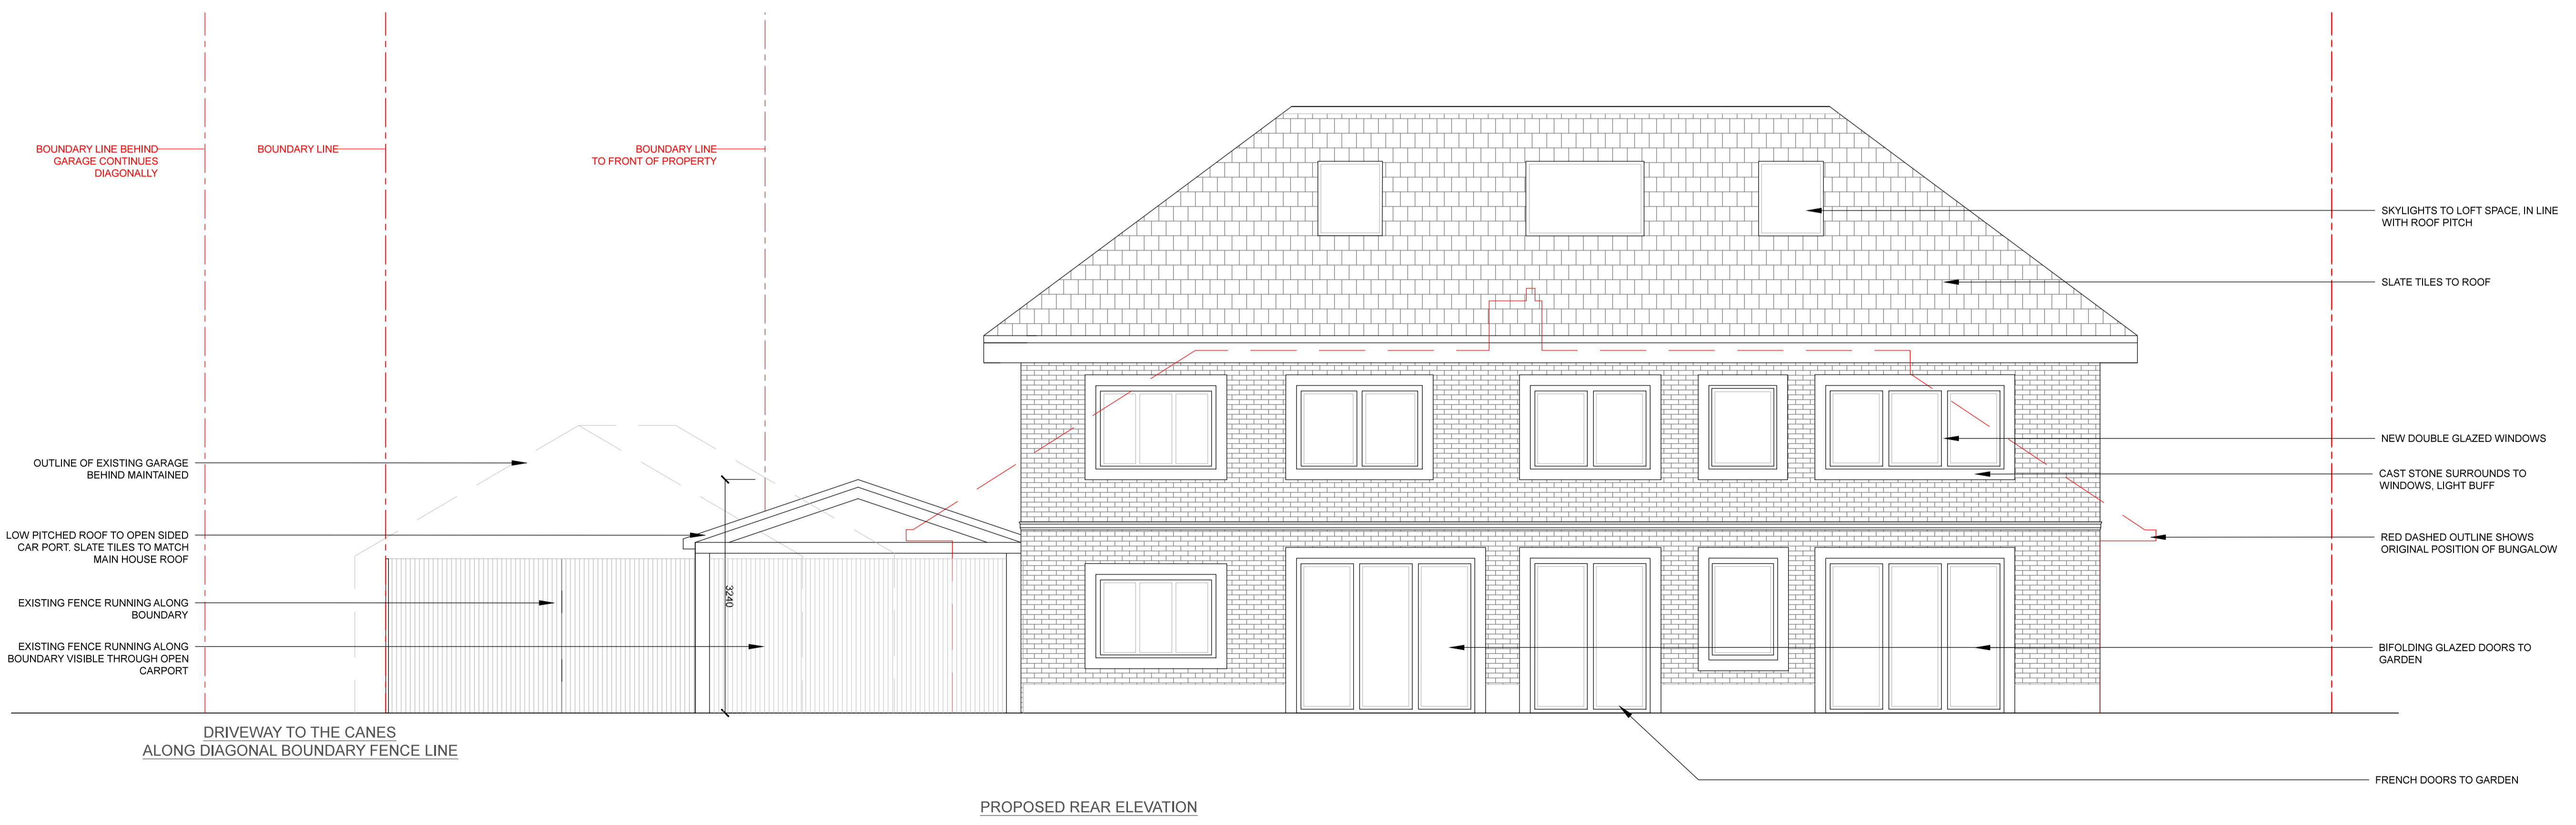


NOTE:  
 All dimensions in millimetres unless otherwise indicated.  
 Drawing is issued for information purposes only. All dimensions to be verified on site prior to commencement of any work or the production of any shop drawing.  
 All discrepancies to be reported to the architect immediately.  
 This drawing is to be read with all consultants drawings and any other related information.  
 This drawing cannot be copied or reproduced by others. All rights reserved.

KEY

	EXISTING FABRIC
	PROPOSED FABRIC
	BRICK/BRICK FINISH
	ROOFING TILES
	TILING
	TIMBER

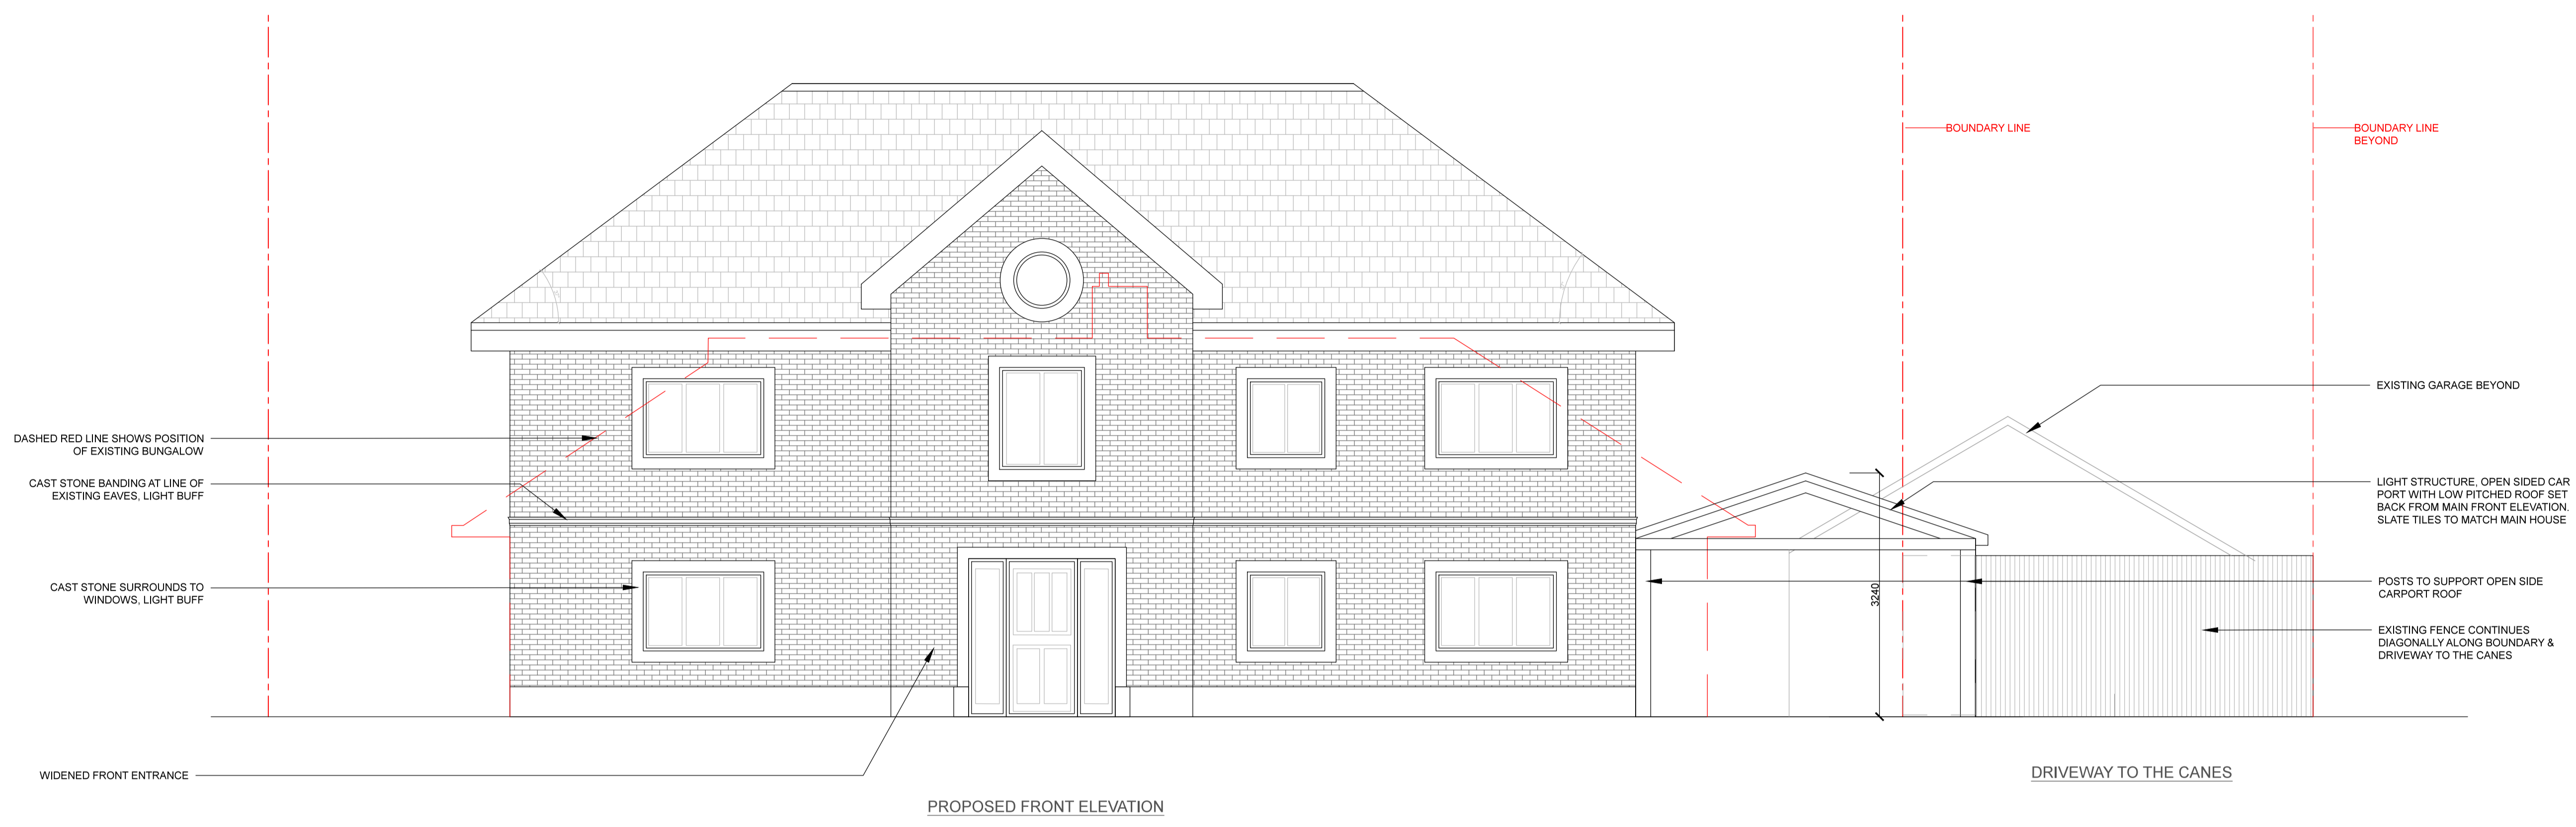

TITLE: PROPOSED ELEVATIONS  
 DRWG NO: 017\_02100\_P2  
 SCALE: 1:50 @A1  
 PROJECT: BRAMBLINGS, HOPGARDEN LANE, TN13 SEVENOAKS, KENT  
 CLIENT: Y. ZAKIROVA & M. SYNESIQU  
 DATE: 02.09.24