
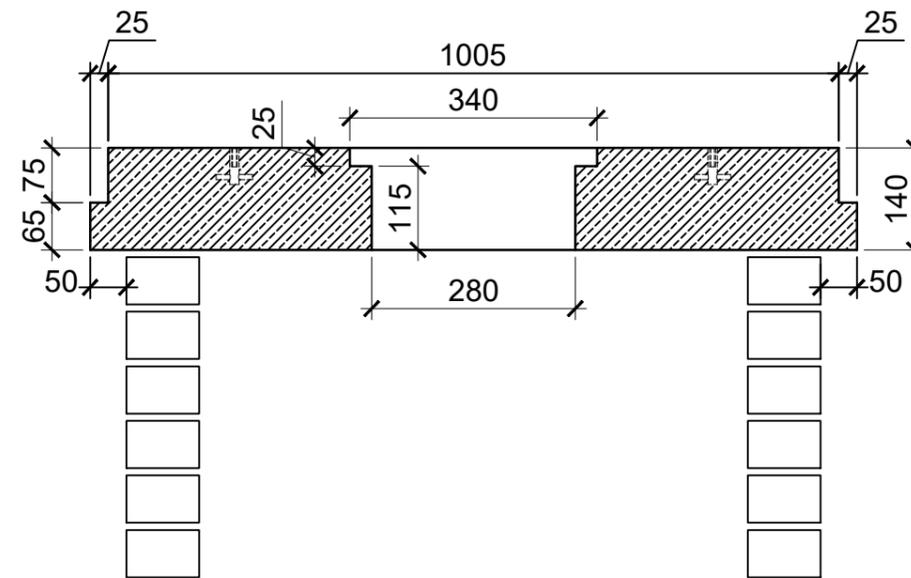
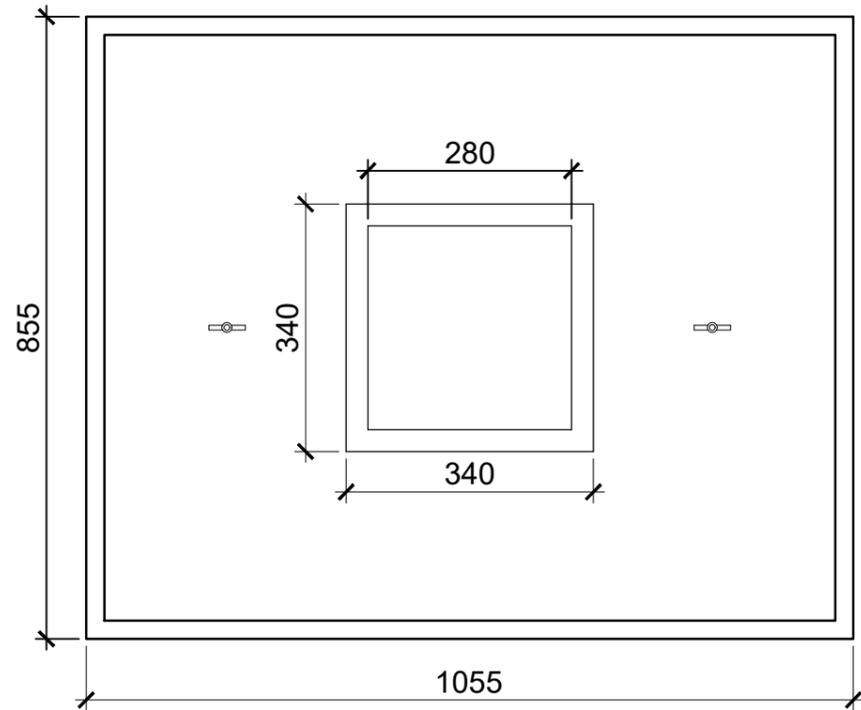
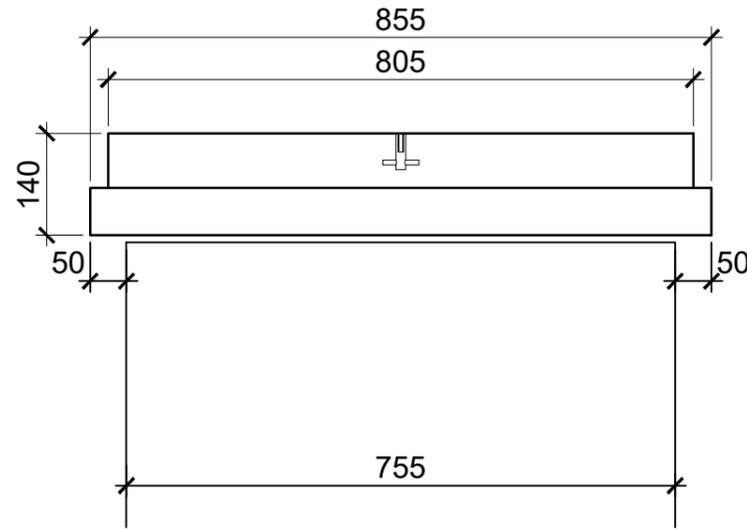


Chimney Capping Detail.

- Notes**
1. All stone cast to BS1217: 2008 and the UKCSA Specification For Cast Stone.
 2. Minimum 35MPa compressive strength (when tested to BS1881: part 116).
 3. All details shown on this drawing are copyright protected and must not be copied or conveyed to any third party without express written consent.
 4. Lifting inserts and other fixings only included where specified.

Elevation View.

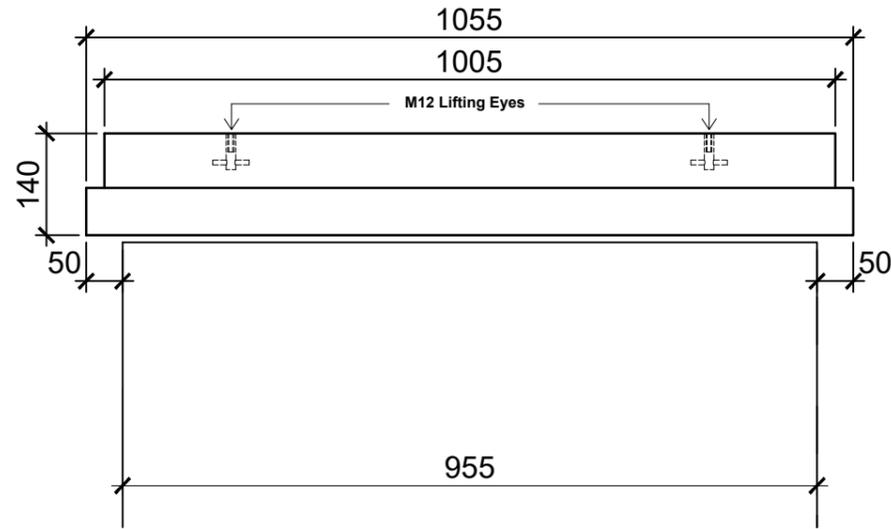

Section.

Plan View .
Unit Ref: B22UT25068 (230kg)

Rev	Date	Comments
A	27-05-21	Banding below capping removed.
B	15-06-21	Amended to revised stack size.
C	28-07-21	Amended to revised stack size.
D	28-09-21	Amended to revised stack size.
E	01-10-21	Size of hole through cap increased.

Tel : 01302 729277
 Fax : 01302 729288
 www.penninestone.co.uk

PENNINE
 STONE LIMITED

A HADDONSTONE Group Company

Site Details
THAMES & NEWCASTLE LTD.
16 Roehampton Gate, London.

Drg Title
Bespoke Chimney Capping.
Product: TecCast.

Date: 16/02/21	Drg No.
Scale: NTS	25068-10
Drawn By: M. Brakewell	Rev. E