

Features above cornice to be detailed


Jesmonite Cornice

Entablature: render on a series of pre-cast lintels (or in-situ conc.)

Jesmonite Capital cut back the column at the top to allow the capital to be fitted.

Within the Porch cut away the projecting base course and extend the door architrave down to landing


Base: render on brick on foundations to Str. Eng's detail.

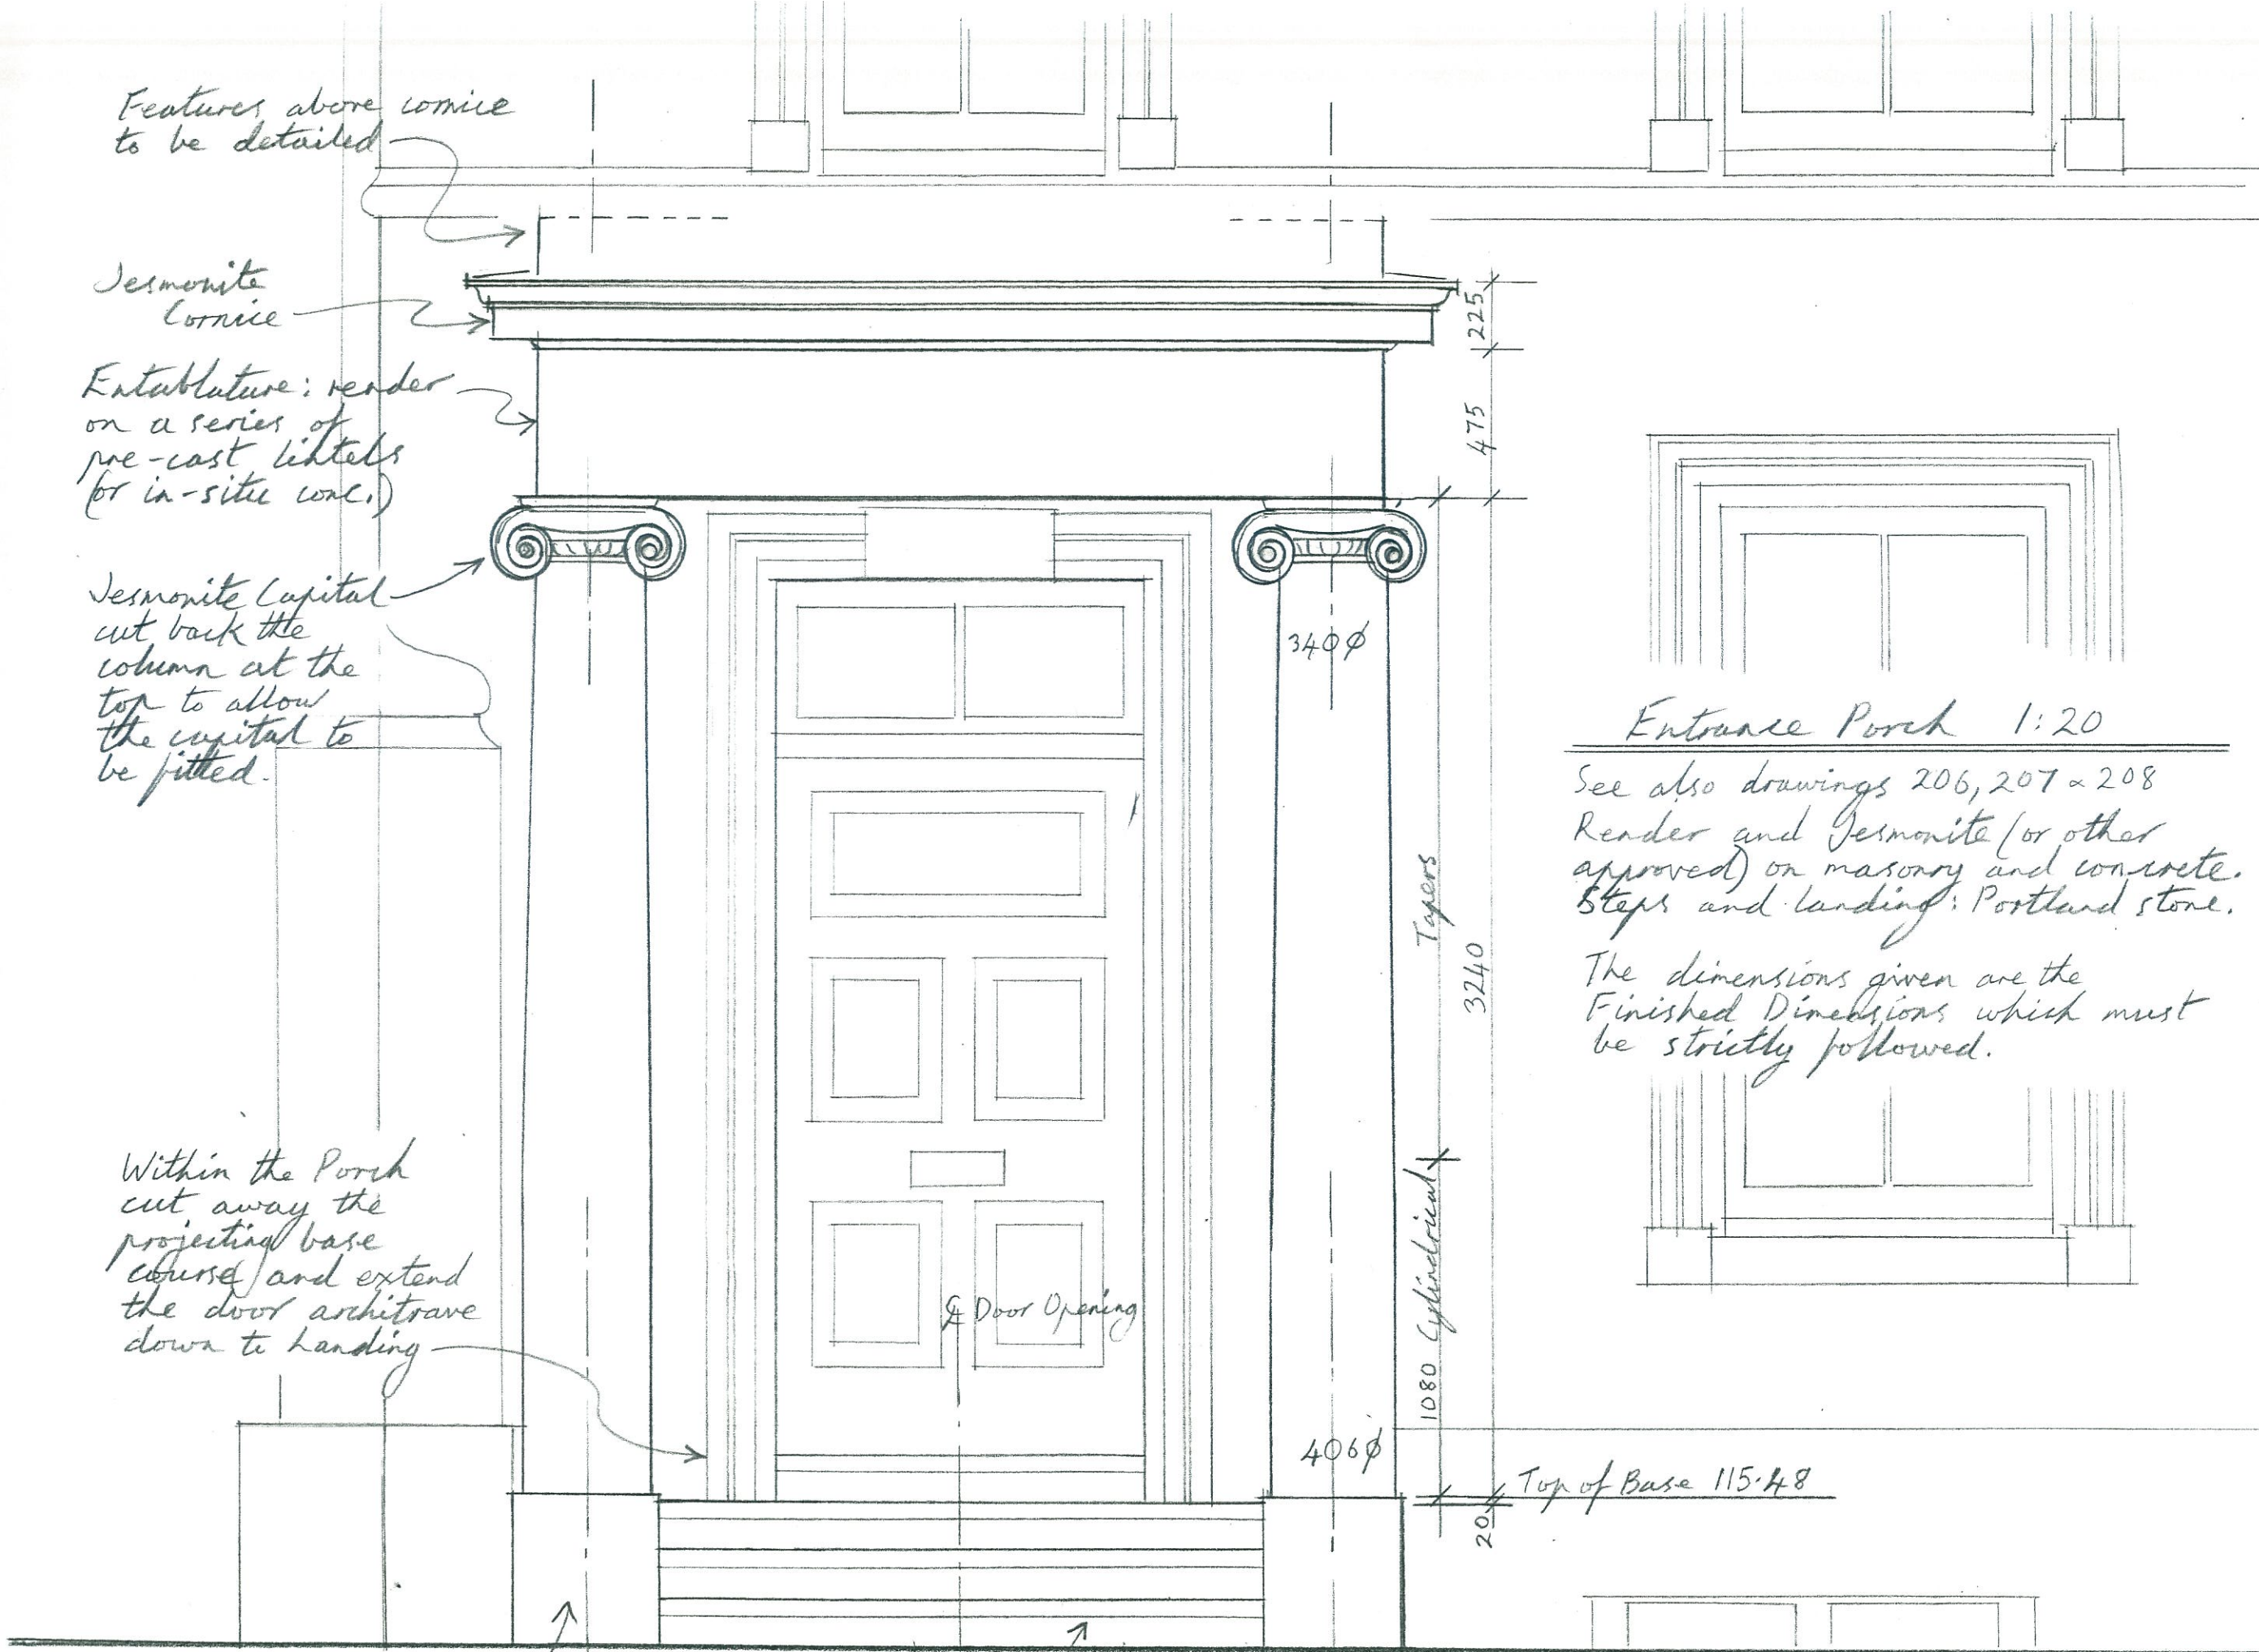

Entrance Porch 1:20

See also drawings 206, 207 & 208  
Render and Jesmonite (or other approved) on masonry and concrete.  
Steps and landing: Portland stone.

The dimensions given are the Finished Dimensions which must be strictly followed.

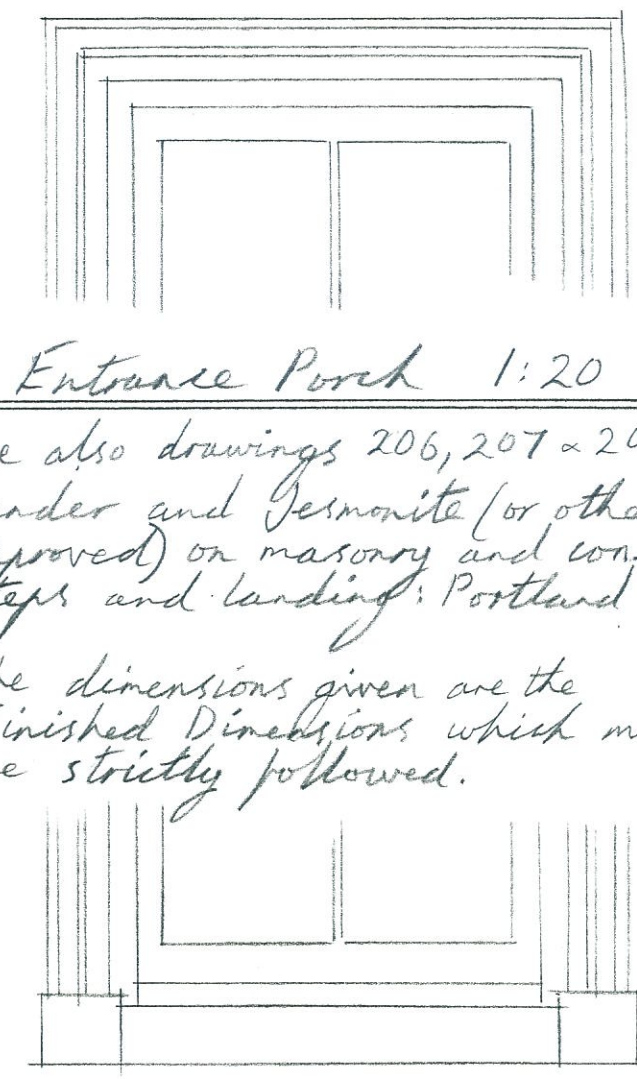

Rev. No. 6258/205  
 Landthorn Hatch  
 Date 2/9/21  
 Drawn RT  
 Scale 1:20  
 @ A3 Size

**RUSSELL TAYLOR ARCHITECTS**  
 www.rtarclitecs.co.uk  
 TEL: 020 7261 1984  
 TEL: 01503 273 092  
 mail@rtarclitecs.co.uk  
 LONDON  
 CORNWALL  
 © Russell Taylor Architects own the copyright to this drawing and design