
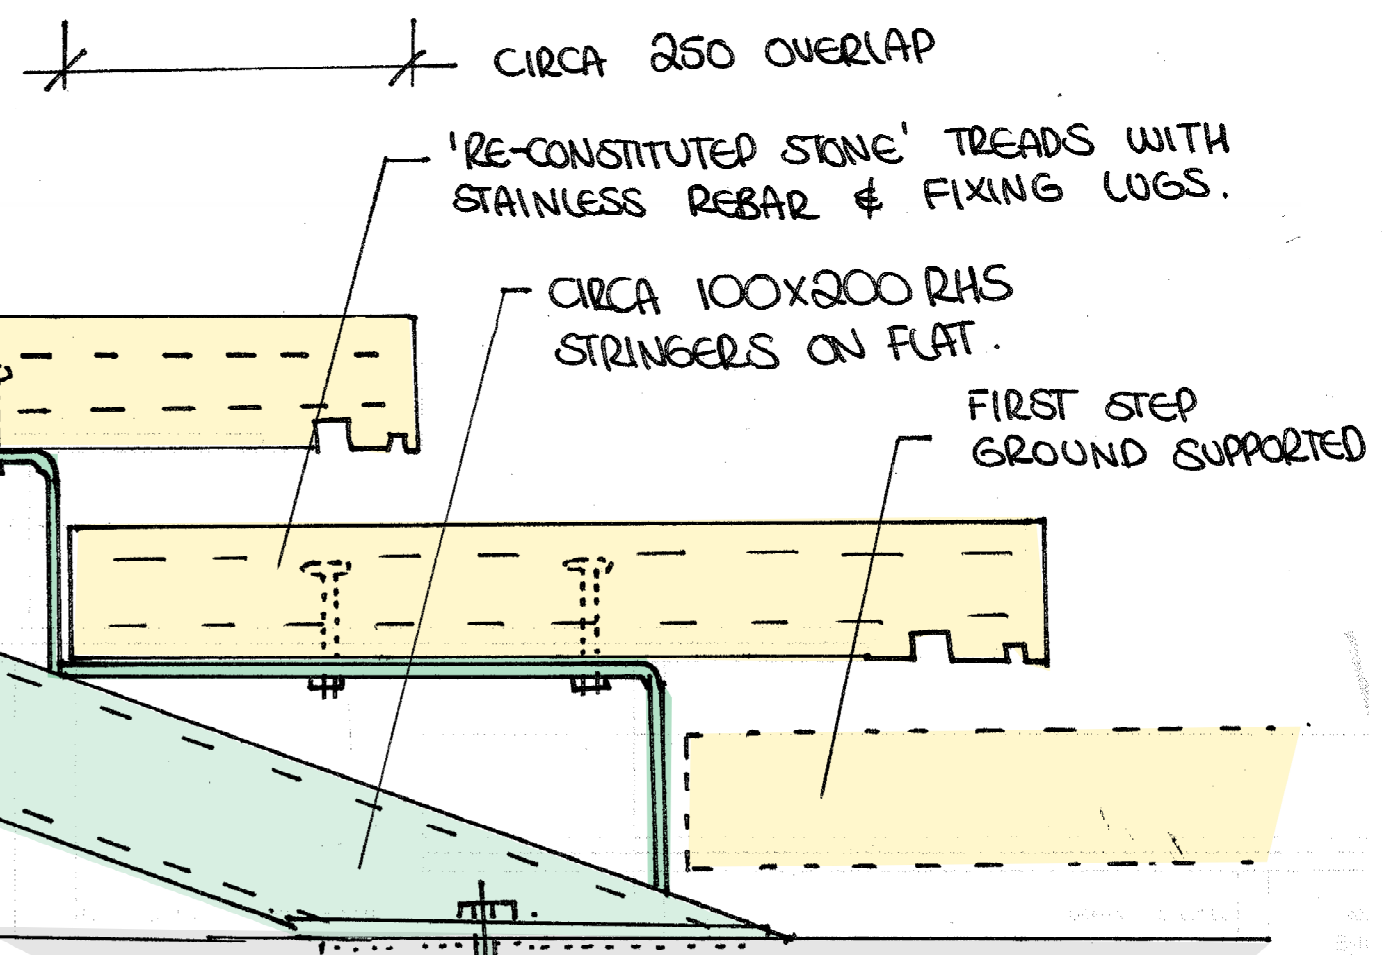


100 WIDE STRIPS OF FOLDED PLATE AT STRINGER POSITIONS ONLY.

END PLATE W/ CUEM ANCHORS INTO EDGE OF SLAB. THERMAL BREAK REQUIRED?

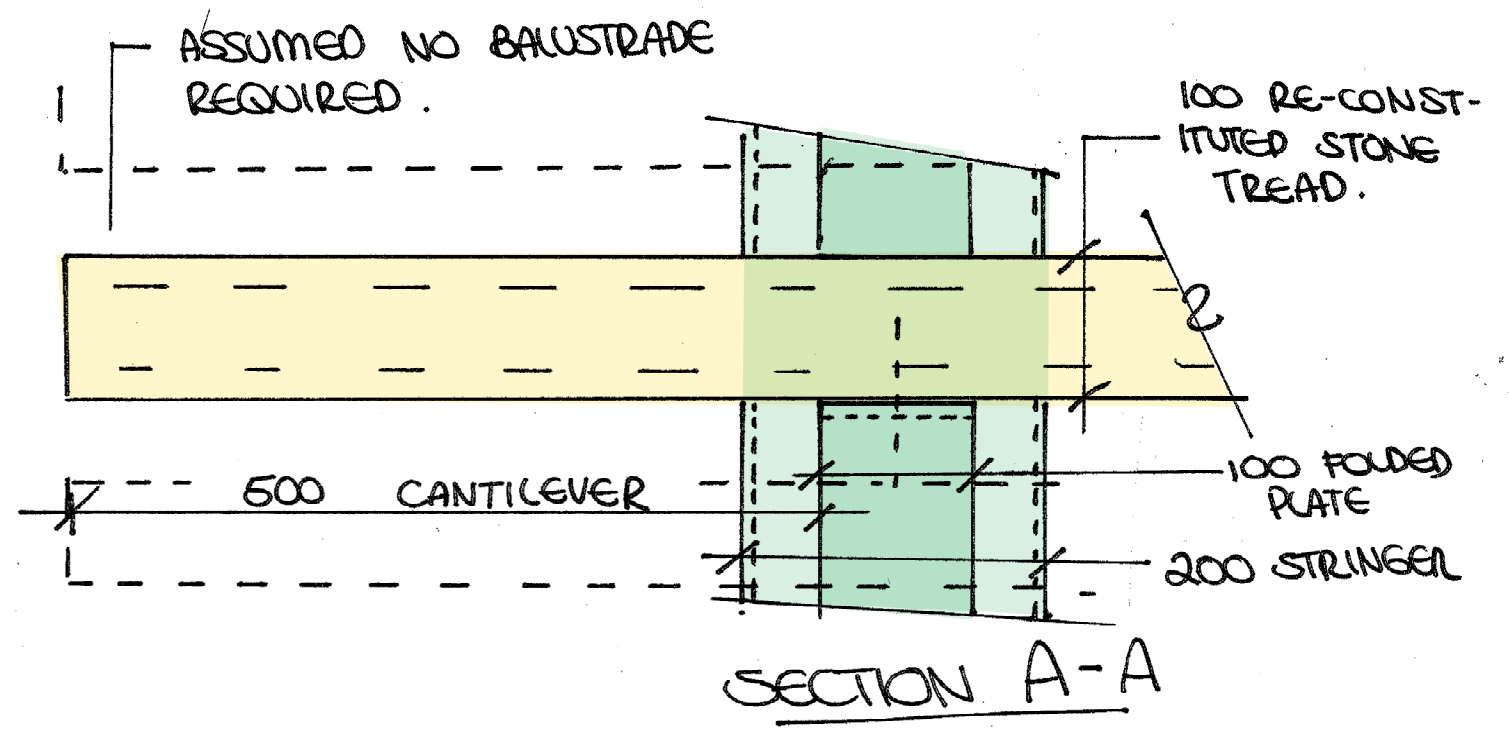

SK-EWD-01  
22/7/2020

INDICATIVE & N.T.S